

REGISTERED ARCHITECT'S CERTIFICATE

STATE OF HAWAII )  
 ) ss.  
CITY AND COUNTY OF HONOLULU )

**KEALI'I II**  
**CONDO MAP 6115**

The undersigned, **JOHN L. SHAW** states as follows:

That he is an architect registered with the State of Hawaii, Hawaii Registration No. A-5701;


That the floor and elevation plans of **Buildings 38 thru 55, inclusive, in the Keali'i by Gentry II** condominium project depict the layout, location, unit numbers and dimensions of the condominium units comprising said Buildings and are hereby certified to be consistent with the plans of the condominium's buildings to be filed with the officer of the City and County of Honolulu having jurisdiction over the issuance of permits for the construction of buildings; and

That, including the site plan, there are a total of sixteen (16) sheets which constitute the condominium map for **Keali'i by Gentry II**.

  
JOHN L. SHAW

STATE OF HAWAII )  
 ) ss.  
CITY AND COUNTY OF HONOLULU )

On July 15, 2020, before me appeared **JOHN L. SHAW**, to me personally known, who, being by me duly sworn or affirmed, did say that such person executed the foregoing instrument as the free act and deed of such person and if applicable in the capacity shown, having been duly authorized to execute such instrument in such capacity.

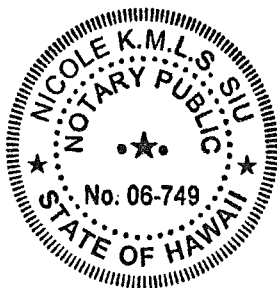



  
Notary Public, State of Hawaii  
Printed Name of Notary: Nicole K.M.L.S. Siu  
My commission expires: December 3, 2022

Doc Dated: Undated # Pages: 1

Name: Nicole K.M.L.S. Siu First Circuit

Doc. Description: Registered Architect's Certificate

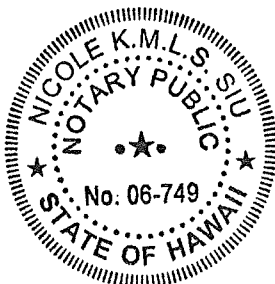


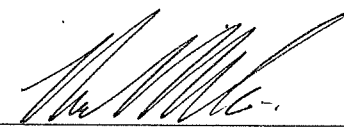  
Signature Date  
July 15, 2020


NOTARY CERTIFICATION

KEALI'I by GENTRY



KEALI'I BY GENTRY II

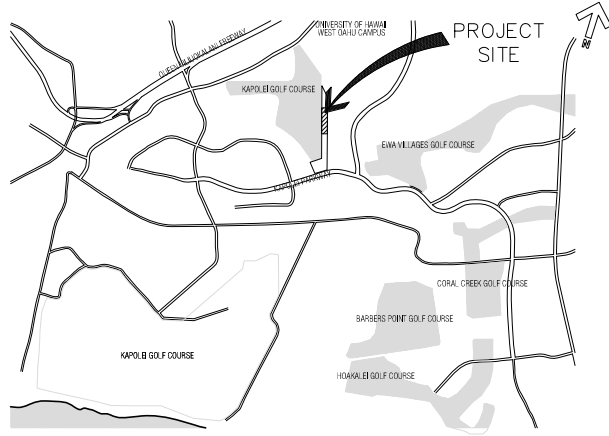

**B** LOCATION MAP  
**T1** NOT TO SCALE

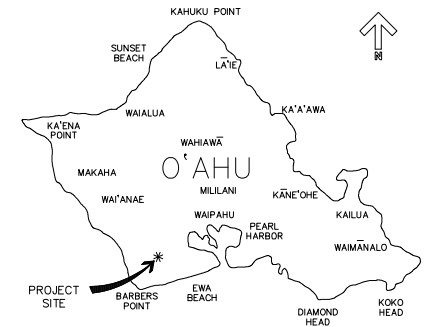

C  
T1

 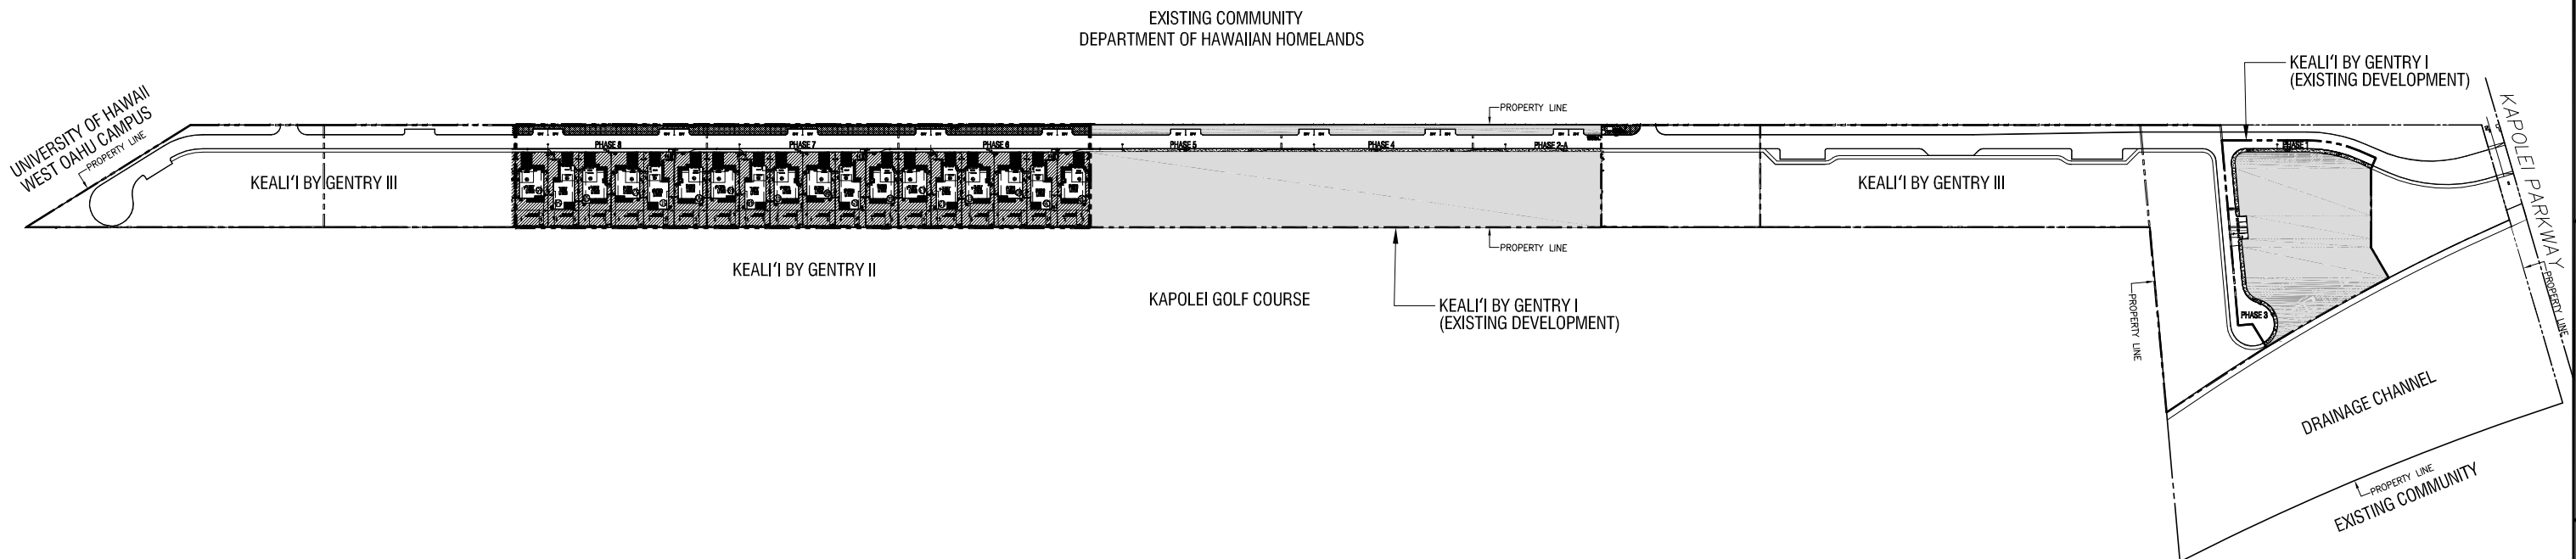

OVERALL SITE/ KEY PLAN  
SCALE: 1"=250'

**GENTRY KGC, LLC**



these plans are copyrighted. Unauthorized copying or use of these plans is a willful infringement of Gentry K&S, LLC's rights under copyright law and may result in liability of up to \$100,000.00 and attorney's fees and costs incurred to protect its rights.

| REVISIONS |      | DESCRIPTION |
|-----------|------|-------------|
| NO.       | DATE |             |
| △         |      |             |
|           |      |             |
|           |      |             |
KEALI' "KEALI' BY GENTRY II"  
CPR SET

|           |          |
|-----------|----------|
| DRAWN BY: | JM       |
| DATE:     | 06/01/20 |


SHEET NUMBER:

7

OF 4 SHEETS

KEALI'I by GENTRY

KEALI'I BY GENTRY II

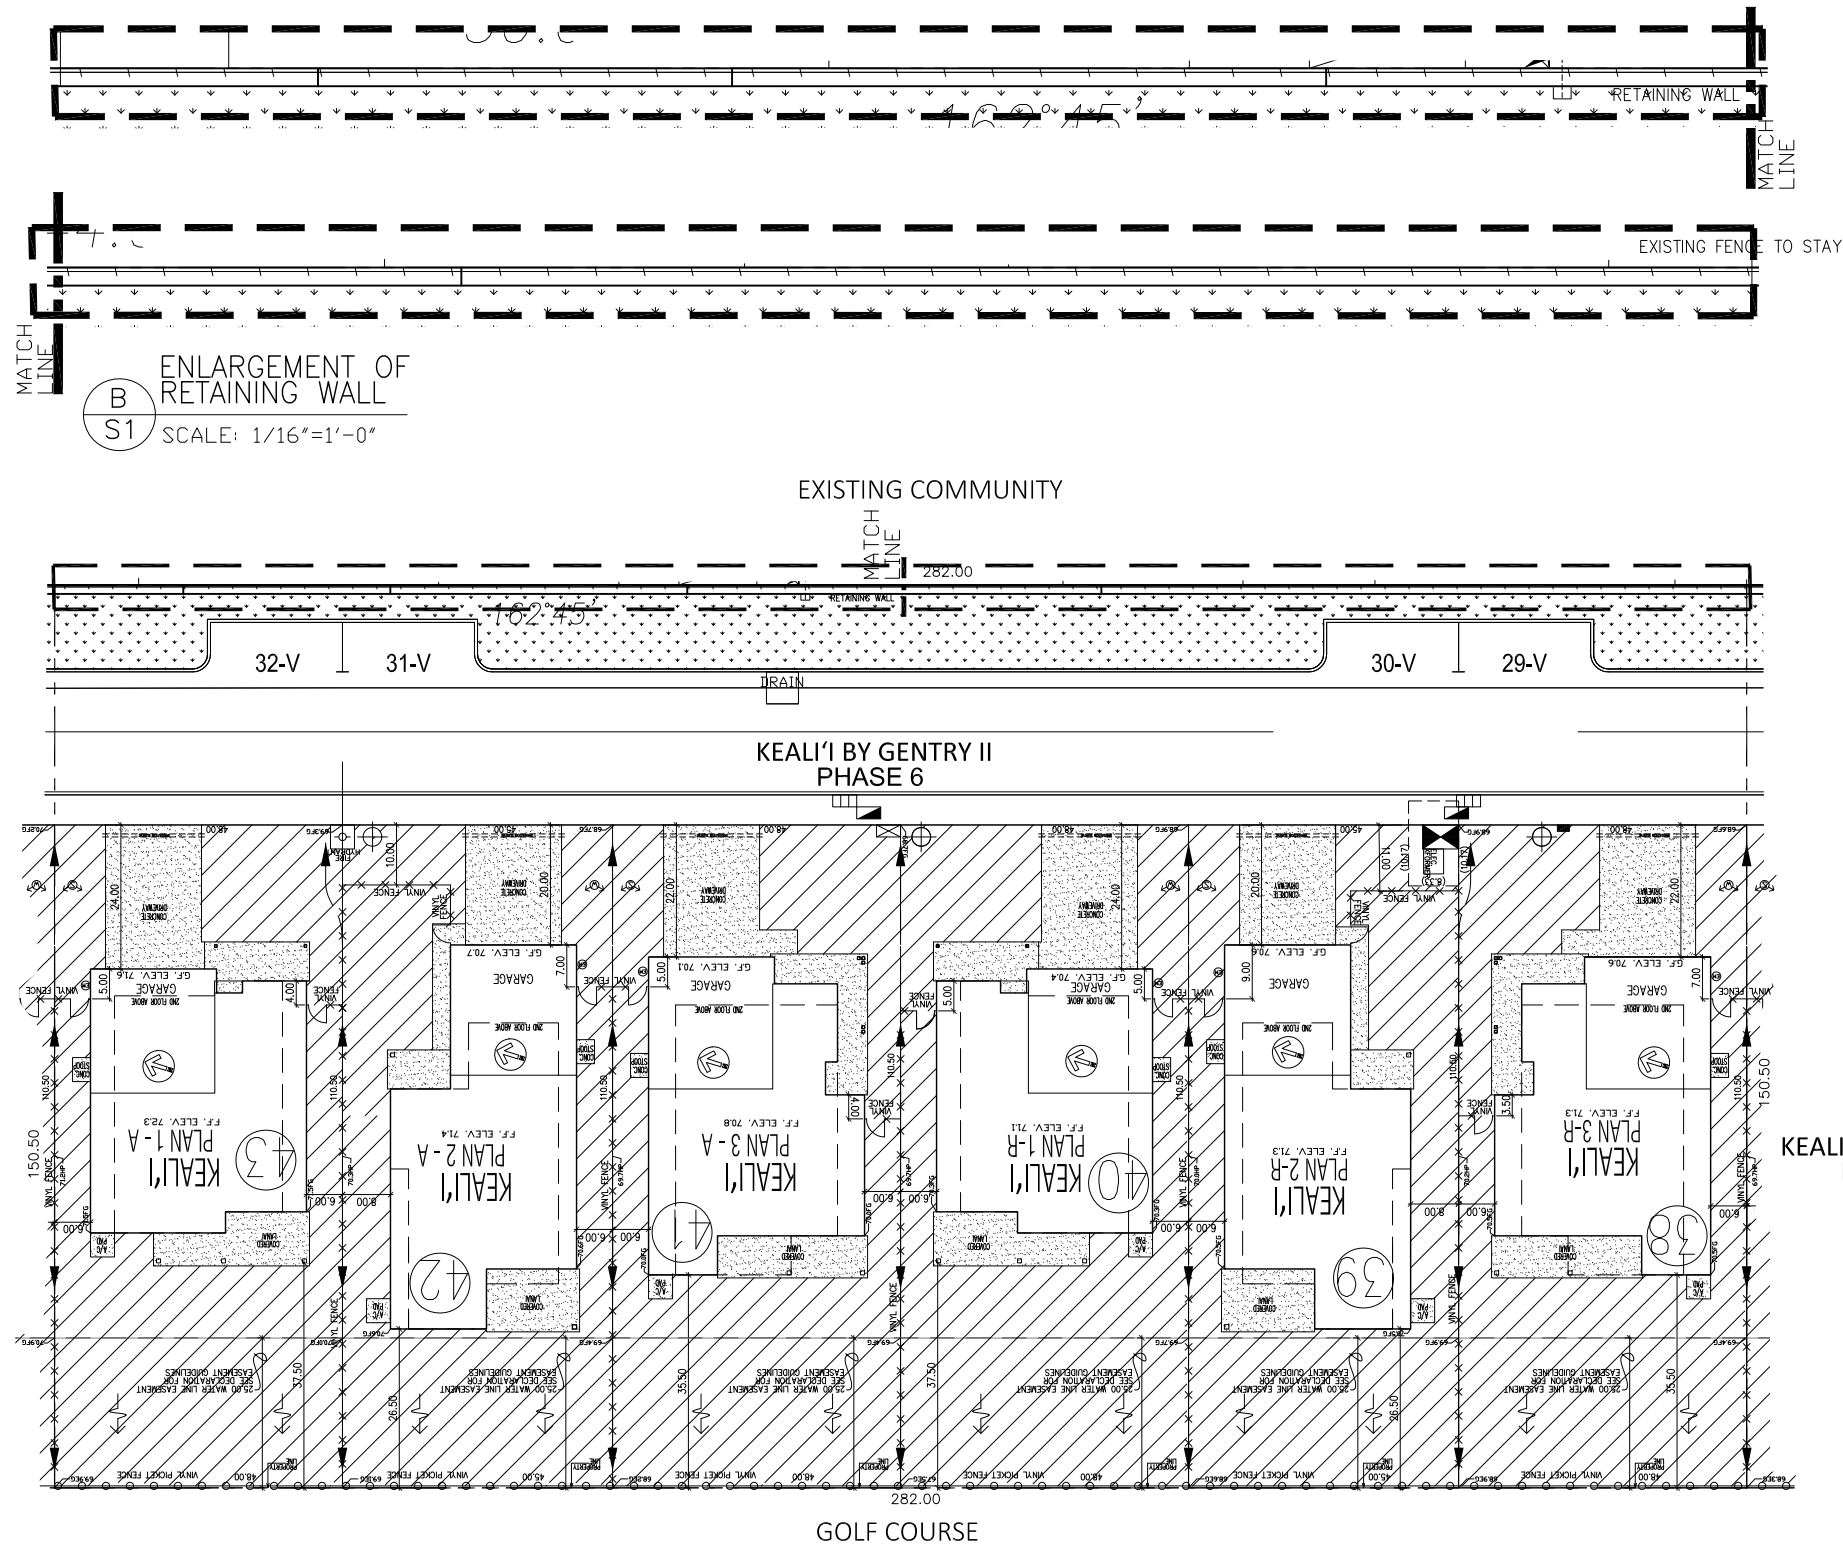

LEGEND:

- APPROX. LIMIT OF YARD AREA (LIMITED COMMON ELEMENT)
- APPROXIMATE LIMIT OF ASSOCIATION LANDSCAPING (COMMON ELEMENT)
- APPROXIMATE LOCATION OF CONC. DRIVEWAY, WALKWAY, & PARKING
- APPROX. SWALE (DIRECTION OF DRAINAGE)
- APPROX. SEWER LINE LOCATION
- APPROX. WATER LINE LOCATION
- APPROX. ELECT. METER LOCATION
- APPROX. LOCATION OF STREET LIGHT
- VISITORS PARKING
- AIR CONDITIONING PAD
- DRAIN
- HECO (HAWAIIAN ELECTRIC)
- HTCO (HAWAIIAN TELCOM)
- CATV (CABLE)
- STREET LIGHT ELECTRICAL BOX


NOTES:

- WALKWAYS, DRIVEWAYS, OPT. PARKING, AND FENCED YARD SIZES, LOCATIONS, & CONFIGURATIONS MAY VARY DUE TO JOBSITE CONDITIONS.
- ACTUAL LOCATIONS OF UTILITIES, COMMON ELEMENTS, LIMITED COMMON ELEMENTS, FENCES, AND OTHER FEATURES MAY VARY DUE TO ON SITE CONDITIONS.
- PLAN #-R IS REVERSE FLOOR PLAN
- NO AUTOMATIC FIRE SPRINKLER/IRRIGATION ON METER



A  
S1

ENLARGE PARTIAL SITE PLAN  
SCALE: 1"=32'

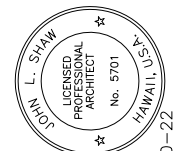

THESE DRAWINGS AND ACCOMPANYING SPECIFICATIONS ARE THE EXCLUSIVE PROPERTY OF THE ARCHITECT, AND THEIR USE AND REPRODUCTION FOR ANY OTHER PROJECT WITHOUT THE WRITTEN PERMISSION OF THE ARCHITECT IS PROHIBITED. ANY REPRODUCTION OF THESE PLANS AND SPECIFICATIONS BY ANY METHOD WITHOUT THE WRITTEN PERMISSION OF THE ARCHITECT SHALL BE AT THE USER'S RISK AND WITHOUT LIABILITY TO THE ARCHITECT.

THIS WORK WAS PREPARED BY ME OR UNDER MY SUPERVISION AND AS SUCH, I AM AWARE OF THE CONTENTS OF THE DRAWINGS AND SPECIFICATIONS AND I AM NOT PROVIDING ANY OTHER INFORMATION.

DATE: 04-30-22

GENTRY KGC, LLC

733 BISHOP STREET, SUITE 1400  
PACIFIC HEIGHTS, HAWAII 96813  
(808) 599-5558



REVISIONS

KEALI'I "KEALI'I BY GENTRY II"  
CPR SET PHASE 6  
ENLARGE PARTIAL SITE PLAN

DRAWN BY: JM  
DATE: 06/01/20


SHEET NUMBER:

51

2 OF 4 SHEETS

KEALI'I by GENTRY

# KEALI'I BY GENTRY II

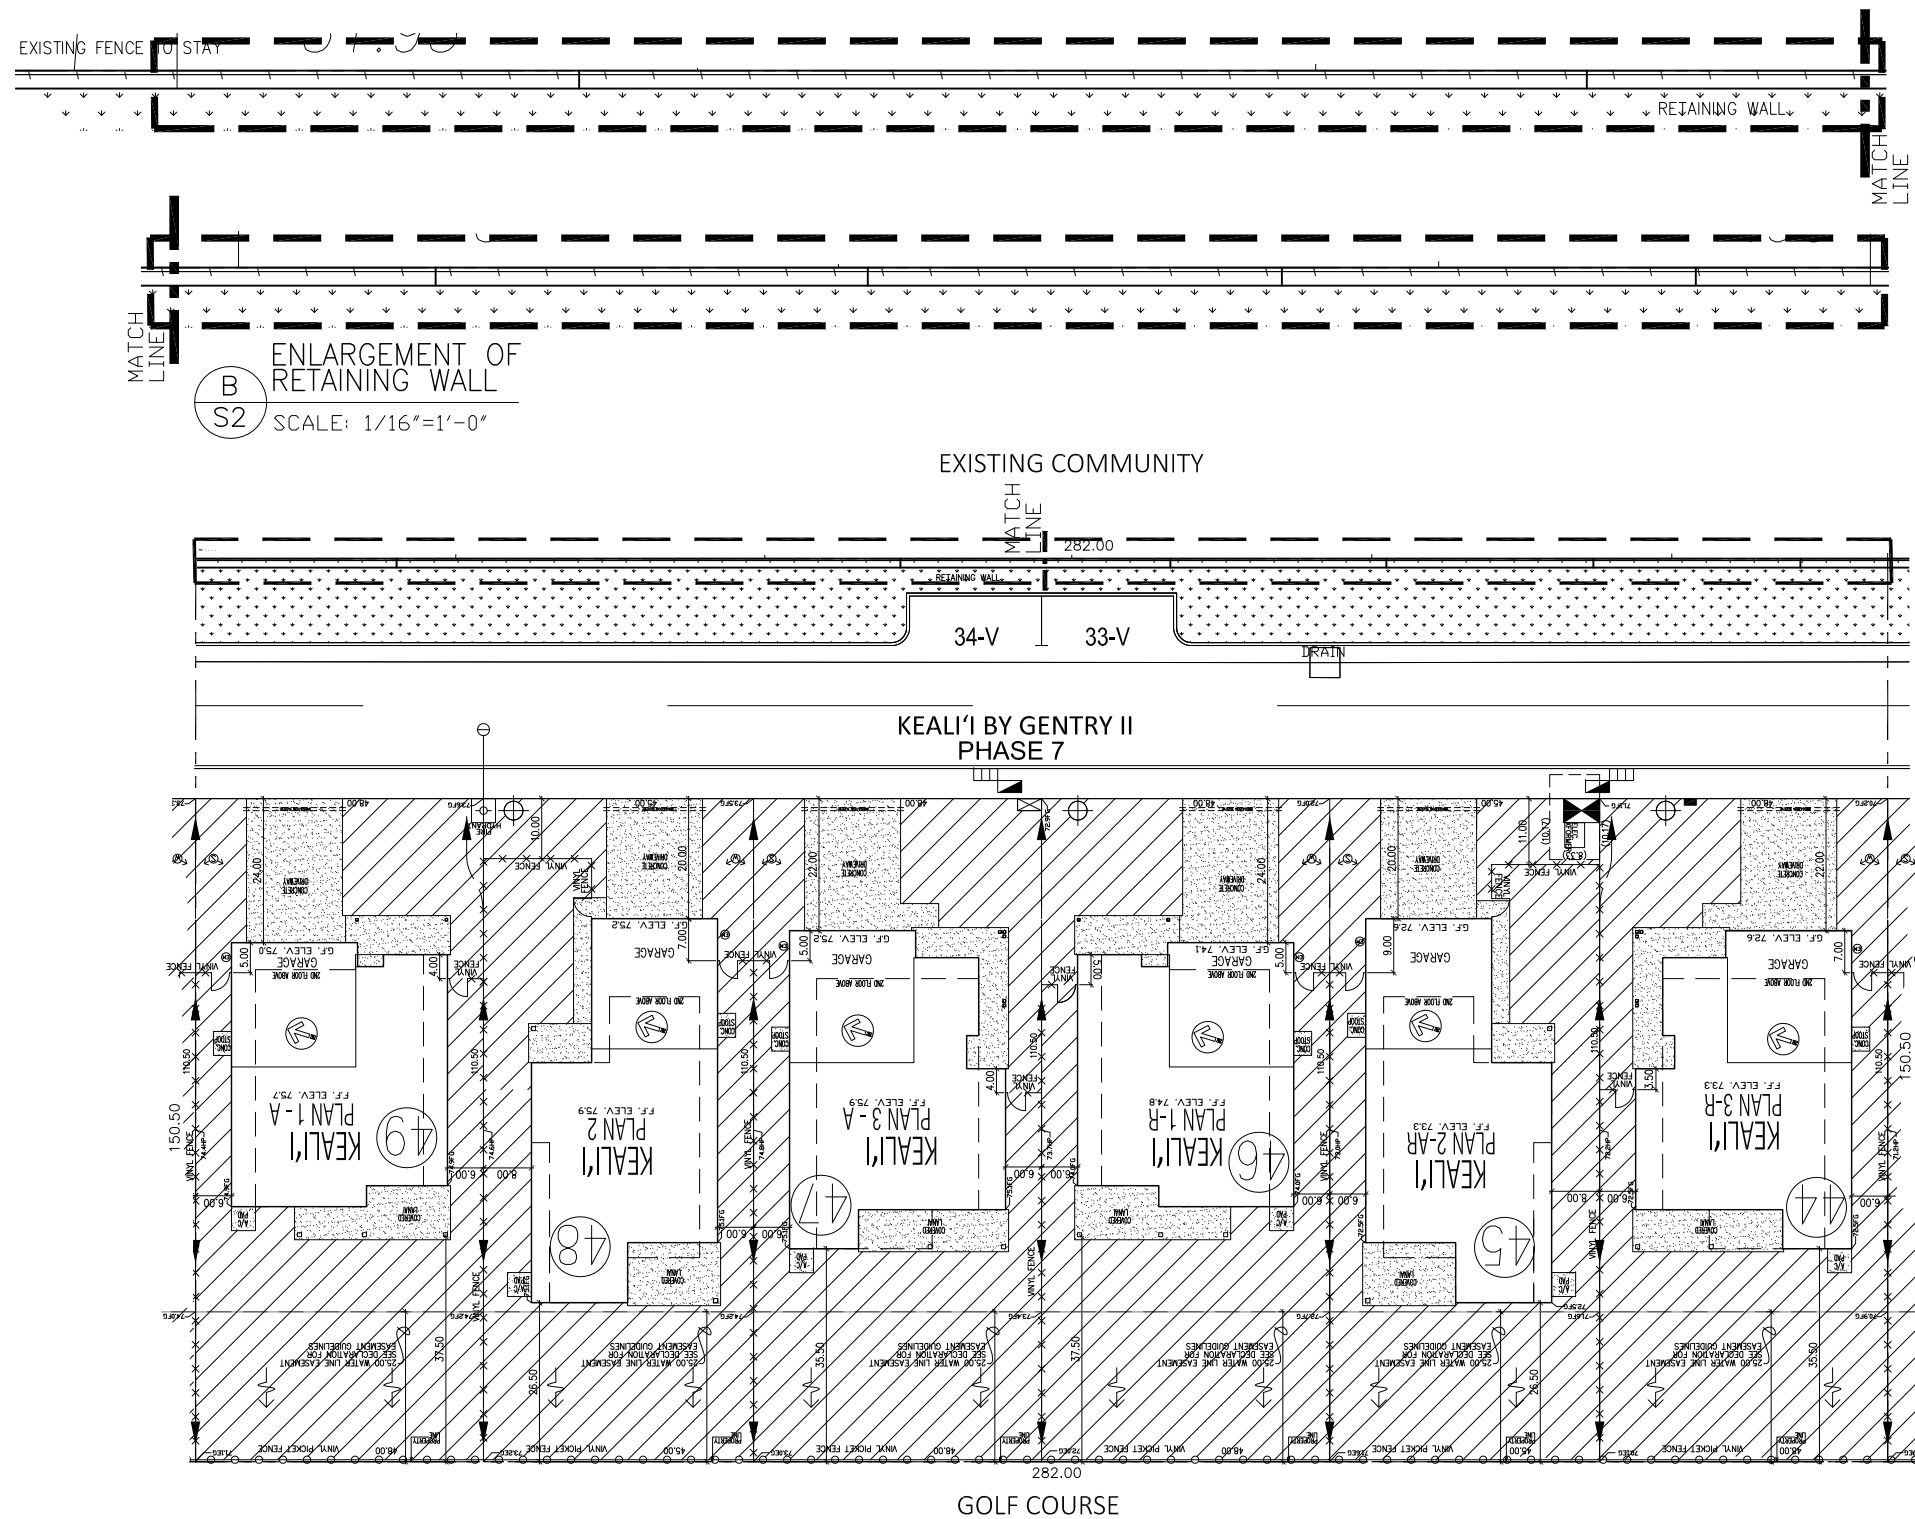


### LEGEND:

- APPROX. LIMIT OF YARD AREA (LIMITED COMMON ELEMENT)
- APPROXIMATE LIMIT OF ASSOCIATION LANDSCAPING (COMMON ELEMENT)
- APPROXIMATE LOCATION OF CONC. DRIVEWAY, WALKWAY, & PARKING
- APPROX. SWALE (DIRECTION OF DRAINAGE)
- APPROX. SEWER LINE LOCATION
- APPROX. WATER LINE LOCATION
- APPROX. ELECT. METER LOCATION
- APPROX. LOCATION OF STREET LIGHT
- VISITORS PARKING
- AIR CONDITIONING PAD
- DRAIN
- HECO (HAWAIIAN ELECTRIC)
- HTCO (HAWAIIAN TELCOM)
- CATV (CABLE)
- STREET LIGHT ELECTRICAL BOX

### NOTES:

- WALKWAYS, DRIVEWAYS, OPT. PARKING, AND FENCED YARD SIZES, LOCATIONS, & CONFIGURATIONS MAY VARY DUE TO JOBSITE CONDITIONS.
- ACTUAL LOCATIONS OF UTILITIES, COMMON ELEMENTS, LIMITED COMMON ELEMENTS, FENCES, AND OTHER FEATURES MAY VARY DUE TO ON SITE CONDITIONS.
- PLAN #-R IS REVERSE FLOOR PLAN
- NO AUTOMATIC FIRE SPRINKLER/IRRIGATION ON METER

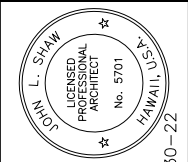

THESE DRAWINGS AND ACCOMPANYING SPECIFICATIONS ARE THE EXCLUSIVE PROPERTY OF THE ARCHITECT, AND THEIR USE FOR ANY OTHER PROJECT OR FOR ANY OTHER PURPOSE WITHOUT THE WRITTEN PERMISSION OF THE ARCHITECT IS STRICTLY PROHIBITED. ANY REVISIONS TO THESE DRAWINGS SHALL BE MADE BY THE ARCHITECT WITHOUT PREJUDICE TO THE ARCHITECT'S LIABILITY. THIS WORK WAS PREPARED BY ME OR UNDER MY SUPERVISION AND AS SUCH, I AM AWARE OF THE CONTENTS OF THE DRAWINGS 

**GENTRY KGC, LLC**

733 BISHOP STREET, SUITE 1400  
PACIFIC HIGHLANDS HAWAII 96813  
(808) 599-5558

REFERENCE NO.: /arch2/Keali/CPR/Keali\_CPR\_Inc2\_S2

| NO. | DATE | DESCRIPTION |
|-----|------|-------------|
| 1   |      |             |
| 2   |      |             |
| 3   |      |             |
| 4   |      |             |
| 5   |      |             |
| 6   |      |             |
| 7   |      |             |
| 8   |      |             |
| 9   |      |             |
| 10  |      |             |

KEALI'I "KEALI'I BY GENTRY II"  
CPR SET PHASE 7  
ENLARGE PARTIAL SITE PLAN

DRAWN BY: JM  
DATE: 06/01/20  
SHEET NUMBER:  
**52**  
3 OF 4 SHEETS

KEALI'I by GENTRY

# KEALI'I BY GENTRY II




(B)  
S3

ENLARGEMENT OF  
RETAINING WALL

SCALE: 1/16"=1'-0"

EXISTING COMMUNITY

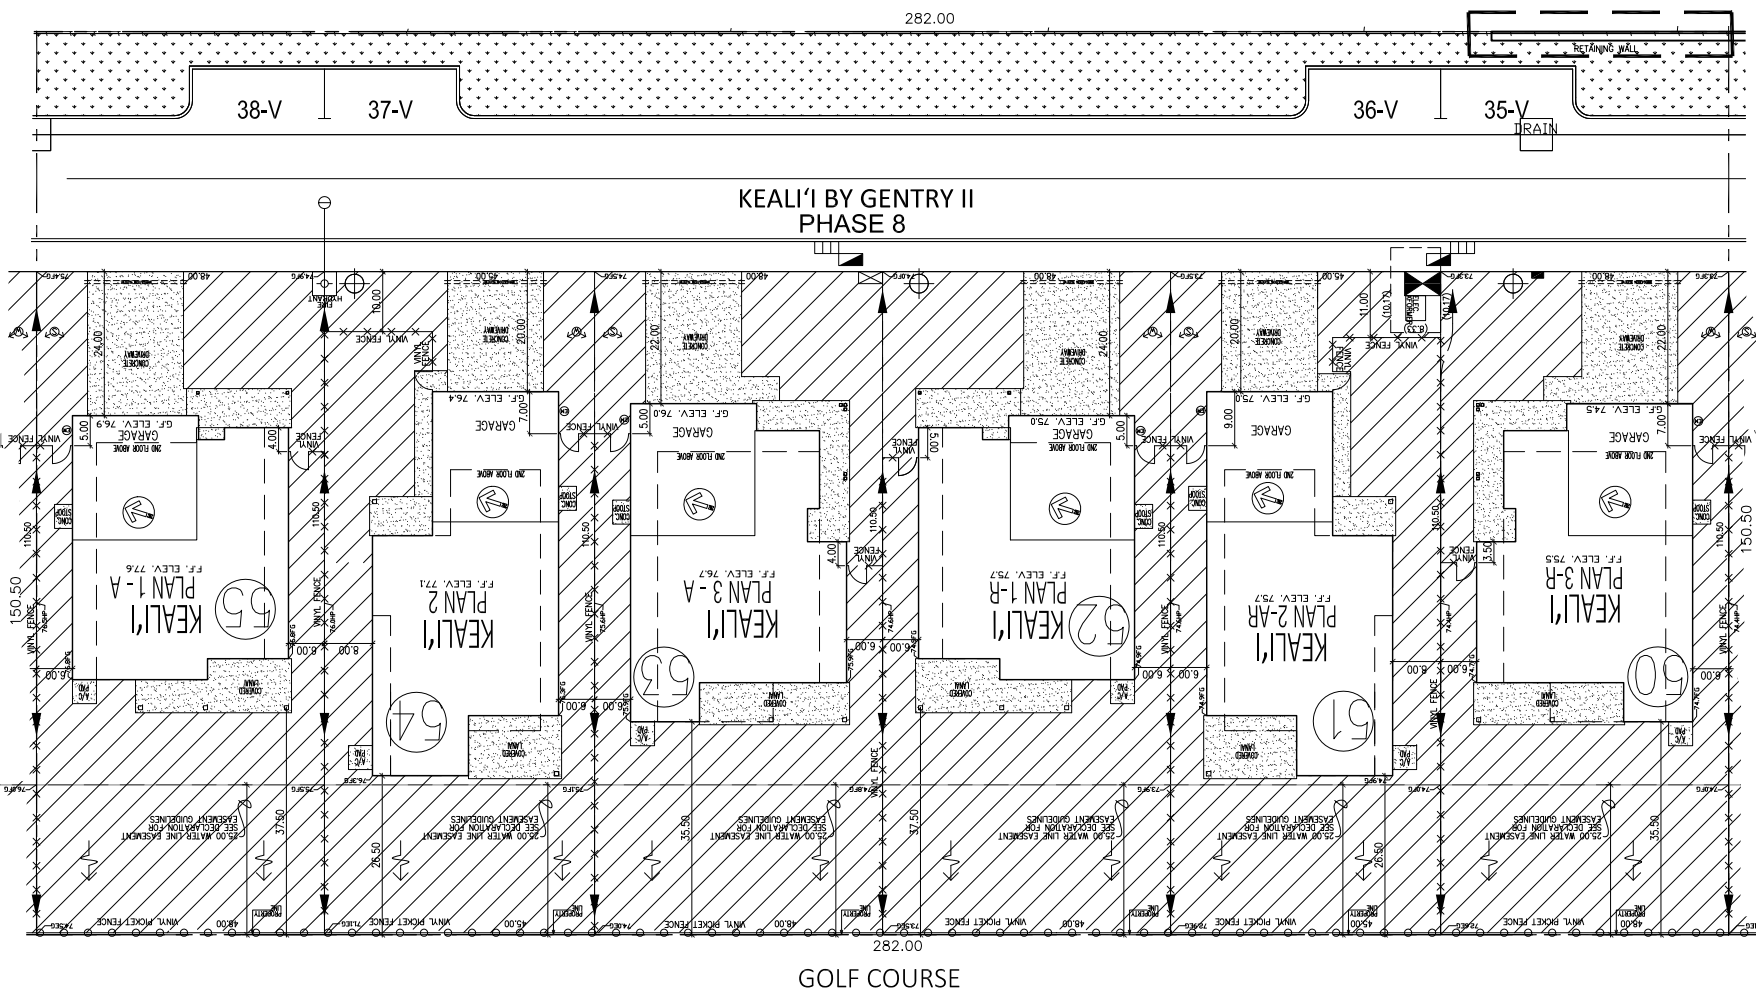


KEALI'I BY GENTRY II  
PHASE 7

### LEGEND:

- APPROX. LIMIT OF YARD AREA (LIMITED COMMON ELEMENT)
- APPROXIMATE LIMIT OF ASSOCIATION LANDSCAPING (COMMON ELEMENT)
- APPROXIMATE LOCATION OF CONC. DRIVEWAY, WALKWAY, & PARKING
- APPROX. SWALE (DIRECTION OF DRAINAGE)
- APPROX. SEWER LINE LOCATION
- APPROX. WATER LINE LOCATION
- APPROX. ELECT. METER LOCATION
- APPROX. LOCATION OF STREET LIGHT
- VISITORS PARKING
- AIR CONDITIONING PAD
- DRAIN
- HECO (HAWAIIAN ELECTRIC)
- HTCO (HAWAIIAN TELCOM)
- CATV (CABLE)
- STREET LIGHT ELECTRICAL BOX

### NOTES:

- WALKWAYS, DRIVEWAYS, OPT. PARKING, AND FENCED YARD SIZES, LOCATIONS, & CONFIGURATIONS MAY VARY DUE TO JOBSITE CONDITIONS.
- ACTUAL LOCATIONS OF UTILITIES, COMMON ELEMENTS, LIMITED COMMON ELEMENTS, FENCES, AND OTHER FEATURES MAY VARY DUE TO ON SITE CONDITIONS.
- PLAN #-R IS REVERSE FLOOR PLAN
- NO AUTOMATIC FIRE SPRINKLER/IRRIGATION ON METER

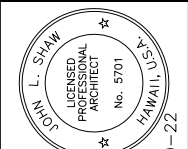

THESE DRAWINGS AND ACCOMPANYING SPECIFICATIONS ARE THE EXCLUSIVE PROPERTY OF THE ARCHITECT, AND THEIR USE AND REPRODUCTION IS RESTRICTED TO THE ORIGINAL SITE FOR THE PROJECT ONLY. ANY REUSE OR REPRODUCTION OF THESE PLANS AND SPECIFICATIONS BY ANY METHOD WITHOUT THE WRITTEN PERMISSION OF THE ARCHITECT SHALL BE AT THE USER'S RISK AND WITHOUT LIABILITY TO THE ARCHITECT. THIS WORK WAS PREPARED BY ME OR UNDER MY SUPERVISION AND AS SUCH, I AM AWARE OF THE CONTENTS OF THE DRAWINGS AND SPECIFICATIONS AND I AM NOT PROVIDING ANY GUARANTEE OR WARRANTY OF ANY KIND.

DATE: 04-30-22

**GENTRY KGC, LLC**


733 BISHOP STREET, SUITE 1400  
PACIFIC HALL, HAWAII 96813  
(808) 599-5558

REFERENCE NO.: /arch2/Keali/CPR/Keali\_CPR\_Inc2\_S3


| NO. | DATE | DESCRIPTION |
|-----|------|-------------|
| 1   |      |             |
| 2   |      |             |
| 3   |      |             |
| 4   |      |             |
| 5   |      |             |
| 6   |      |             |
| 7   |      |             |
| 8   |      |             |
| 9   |      |             |
| 10  |      |             |

KEALI'I "KEALI'I BY GENTRY II"  
CPR SET PHASE 8  
ENLARGE PARTIAL SITE PLAN


DRAWN BY: JM  
DATE: 06/01/20  
SHEET NUMBER:  
**S3**  
4 OF 4 SHEETS

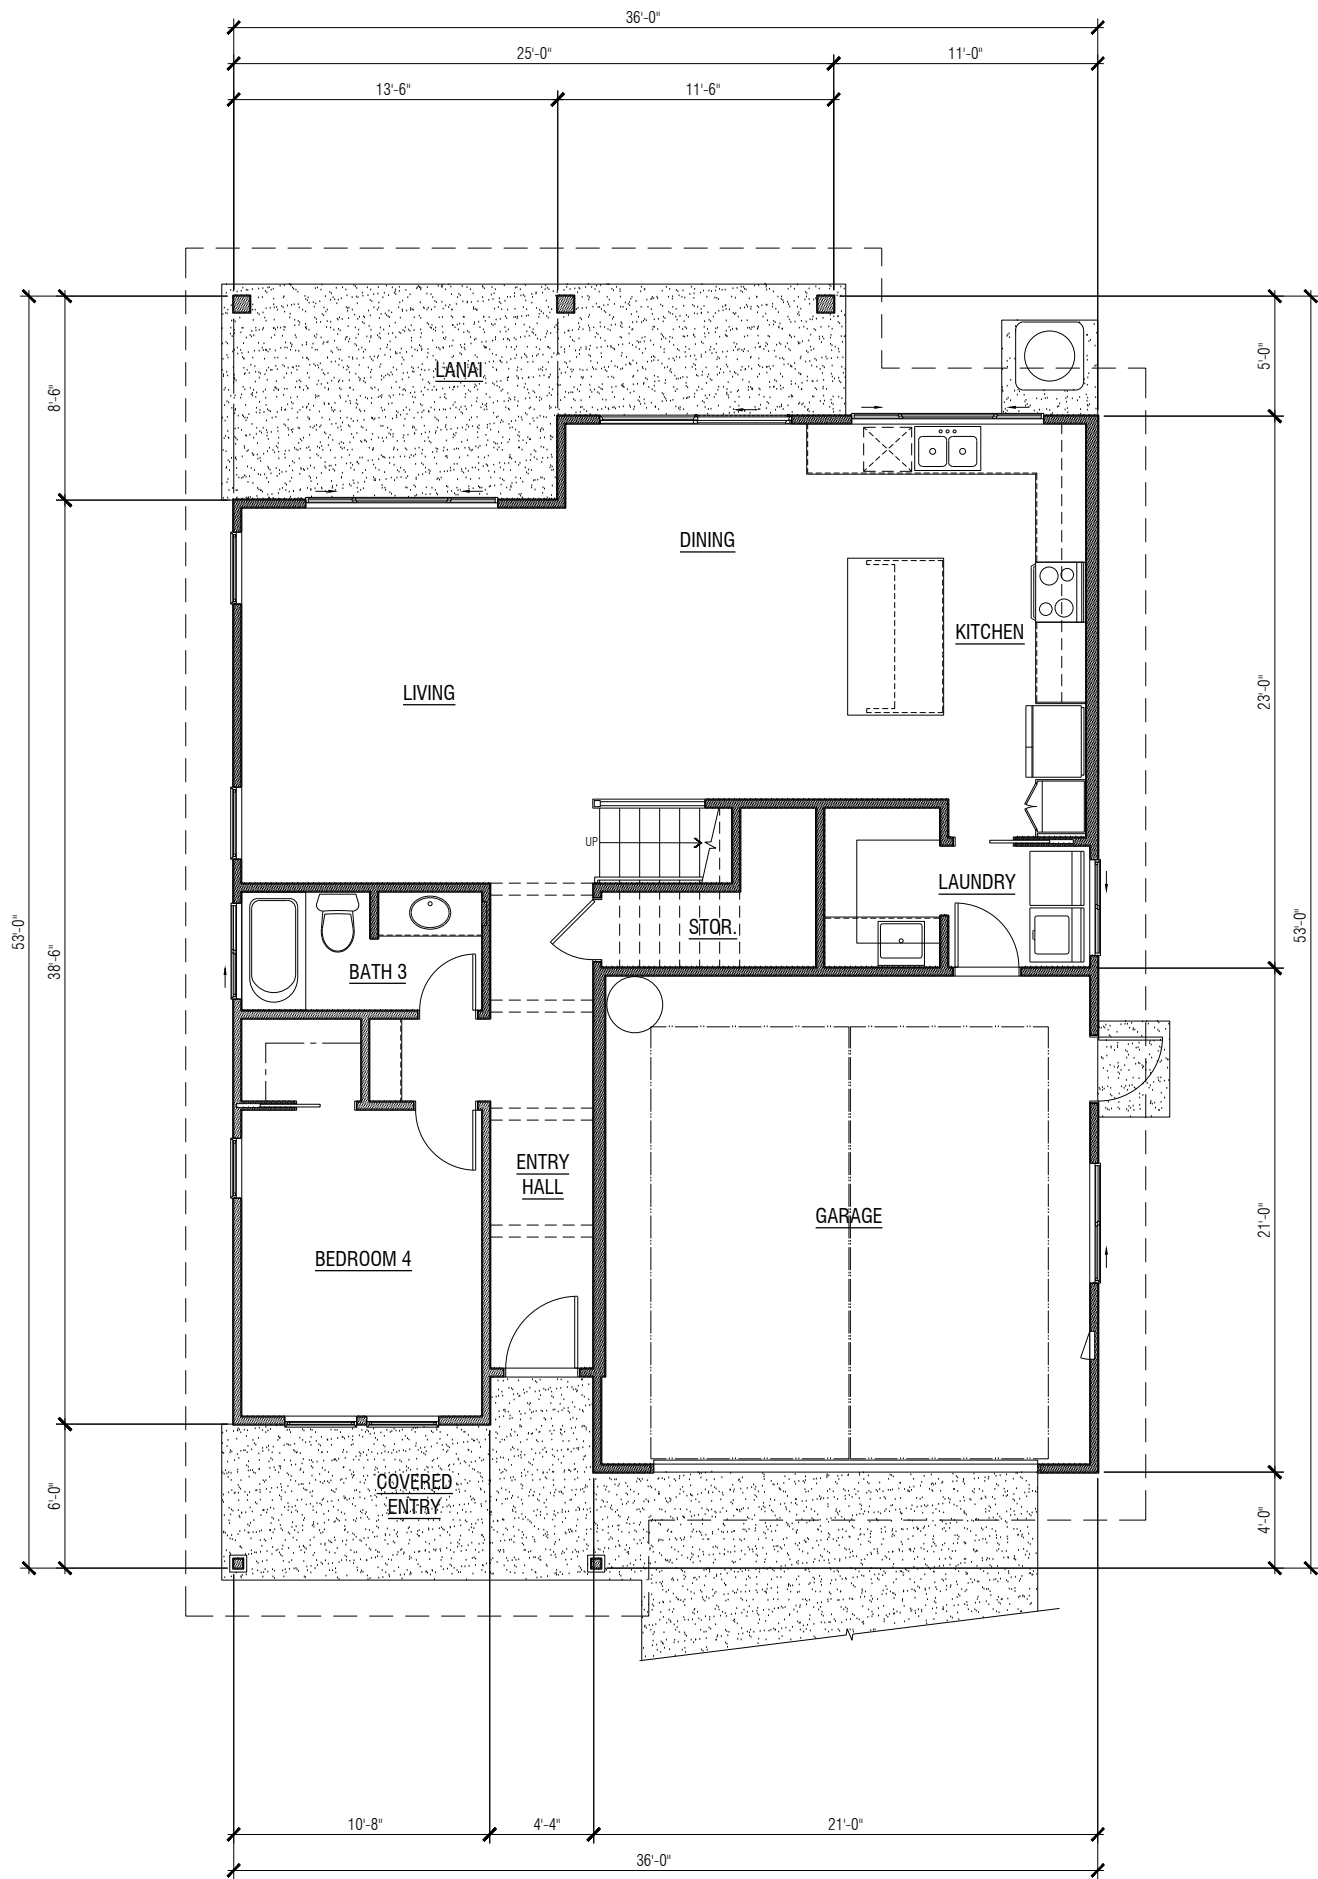

FIRST FLOOR PLAN  
1/4" = 1'-0"

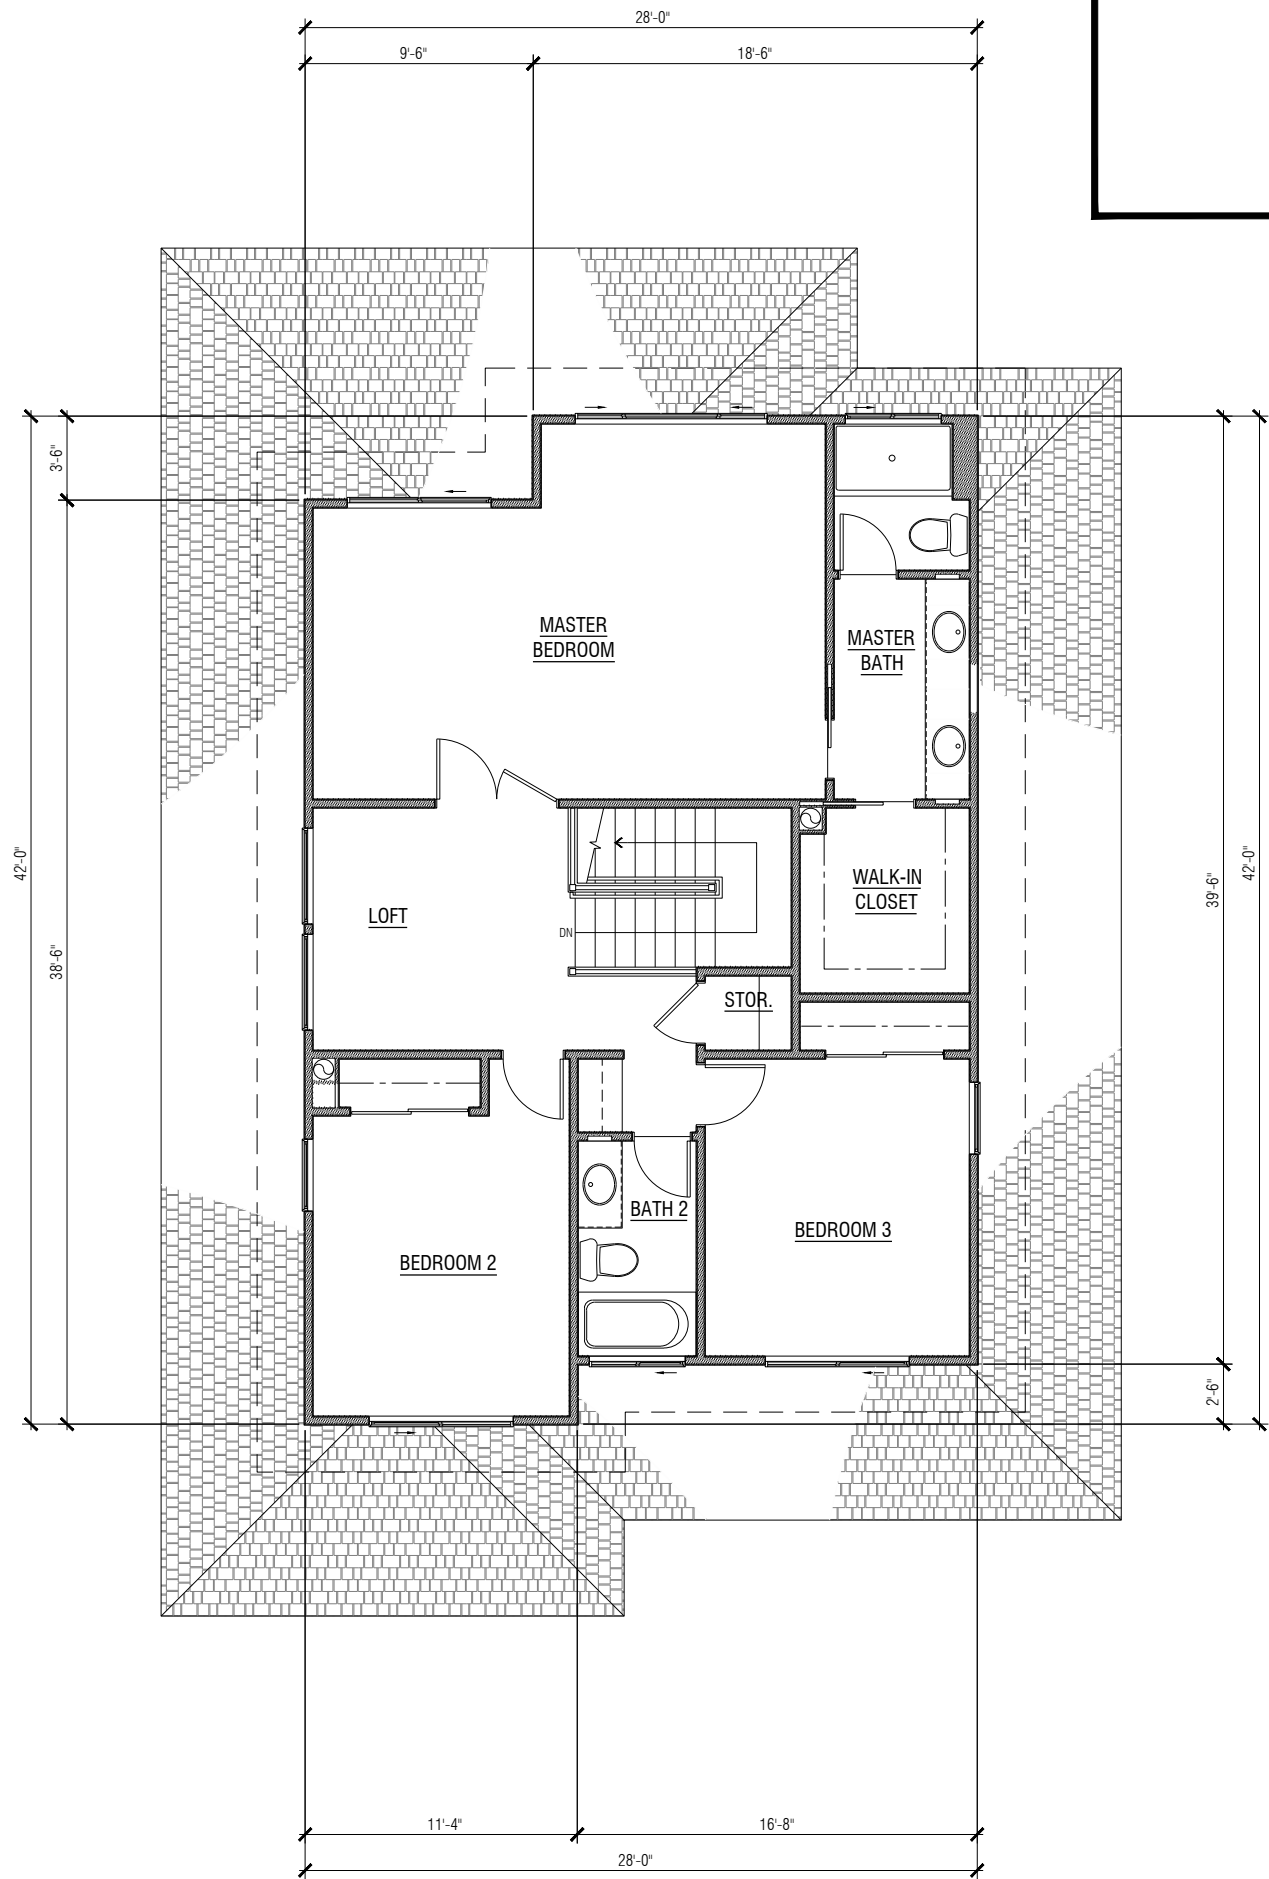


SECOND FLOOR PLAN  
1/4" = 1'-0"

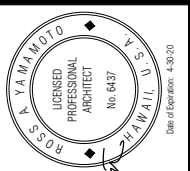


ROSS ARCHITECTS LLC  
4675 MAHALAUA PL, SUITE 1400  
PACIFIC GUARDIAN CENTER, MAHA TOWER  
HONOLULU, HAWAII 96813  
(808) 599-5558  
These plans are copyrighted. Unauthorized copying or use of these plans is a willful infringement of Gentry KGC, LLC's rights under copyright law. We warrant that these plans are true and correct to the best of our knowledge and belief.

KEALI'I BY GENTRY • CPR SET  
PLAN 1  
FIRST FLOOR PLAN  
SECOND FLOOR PLAN  
1




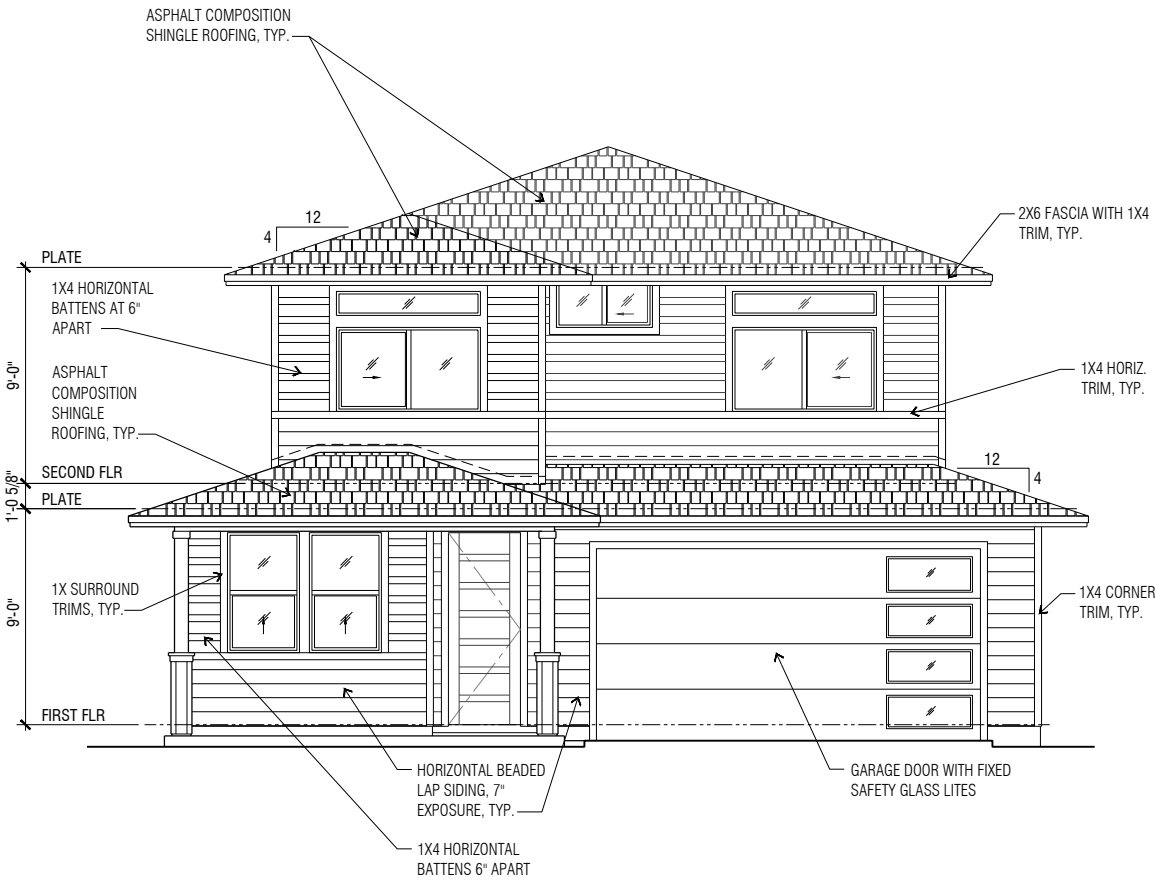


**FRONT ELEVATION**  
1/4" = 1'-0"

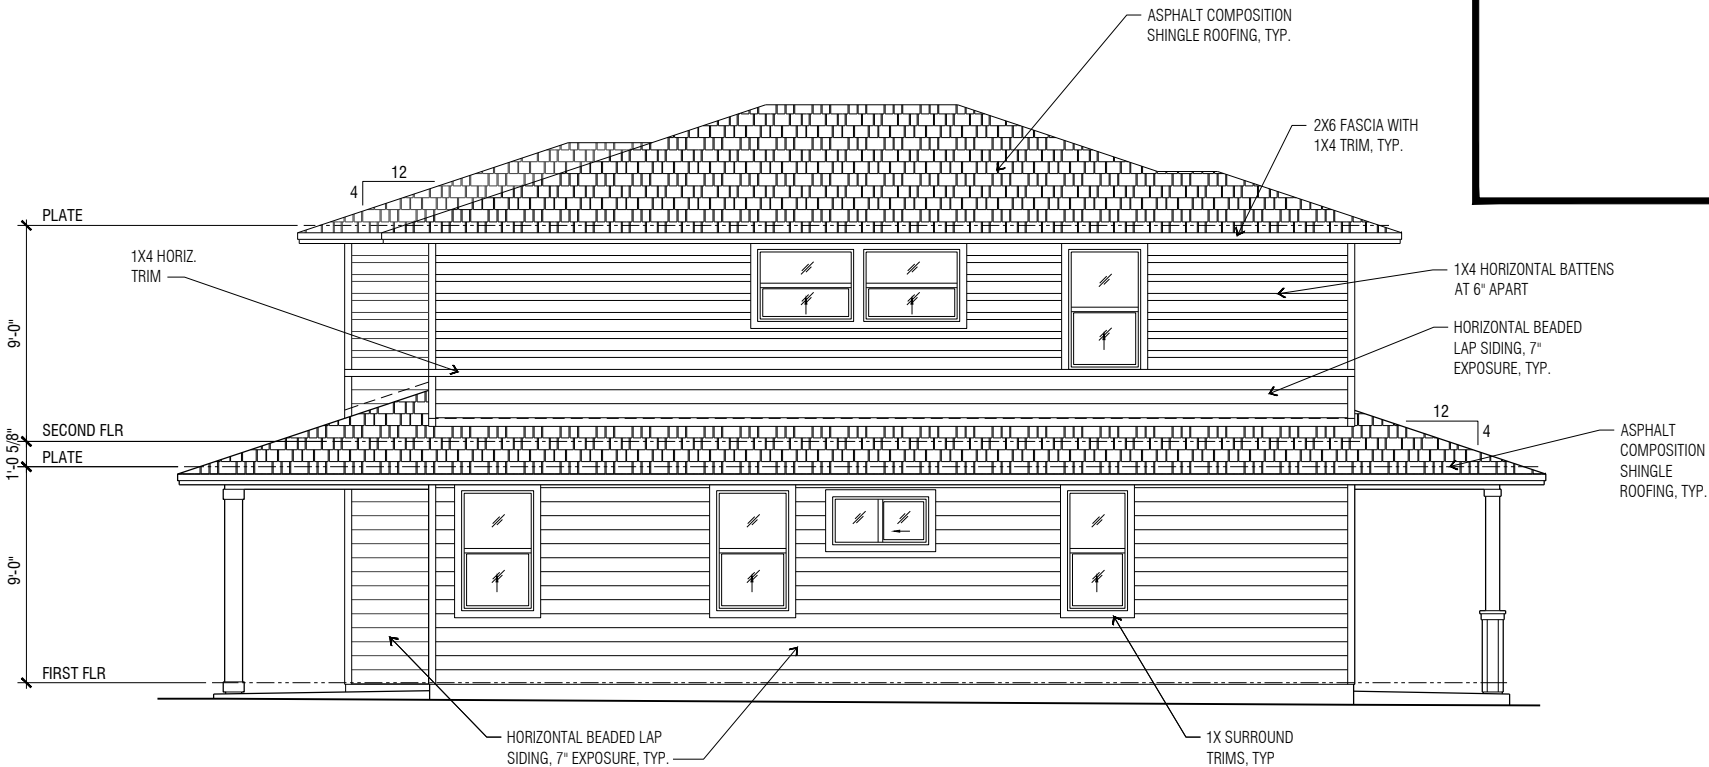


**LEFT SIDE ELEVATION**  
1/4" = 1'-0"

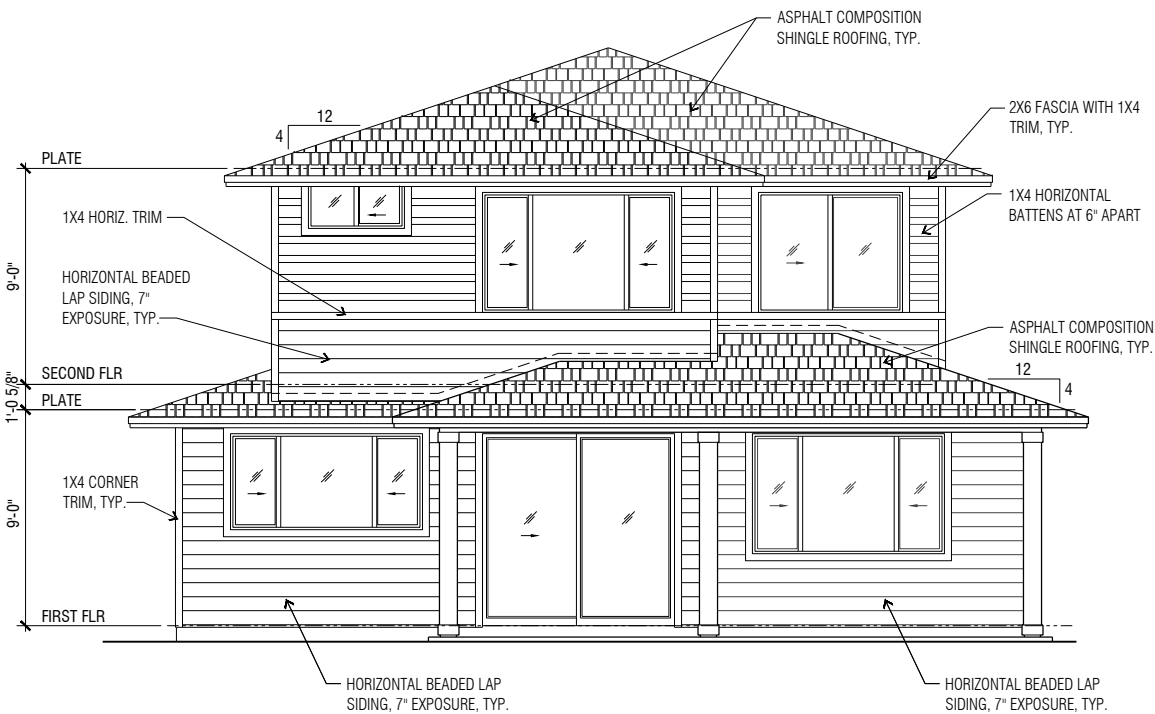

**REAR ELEVATION**  
1/4" = 1'-0"

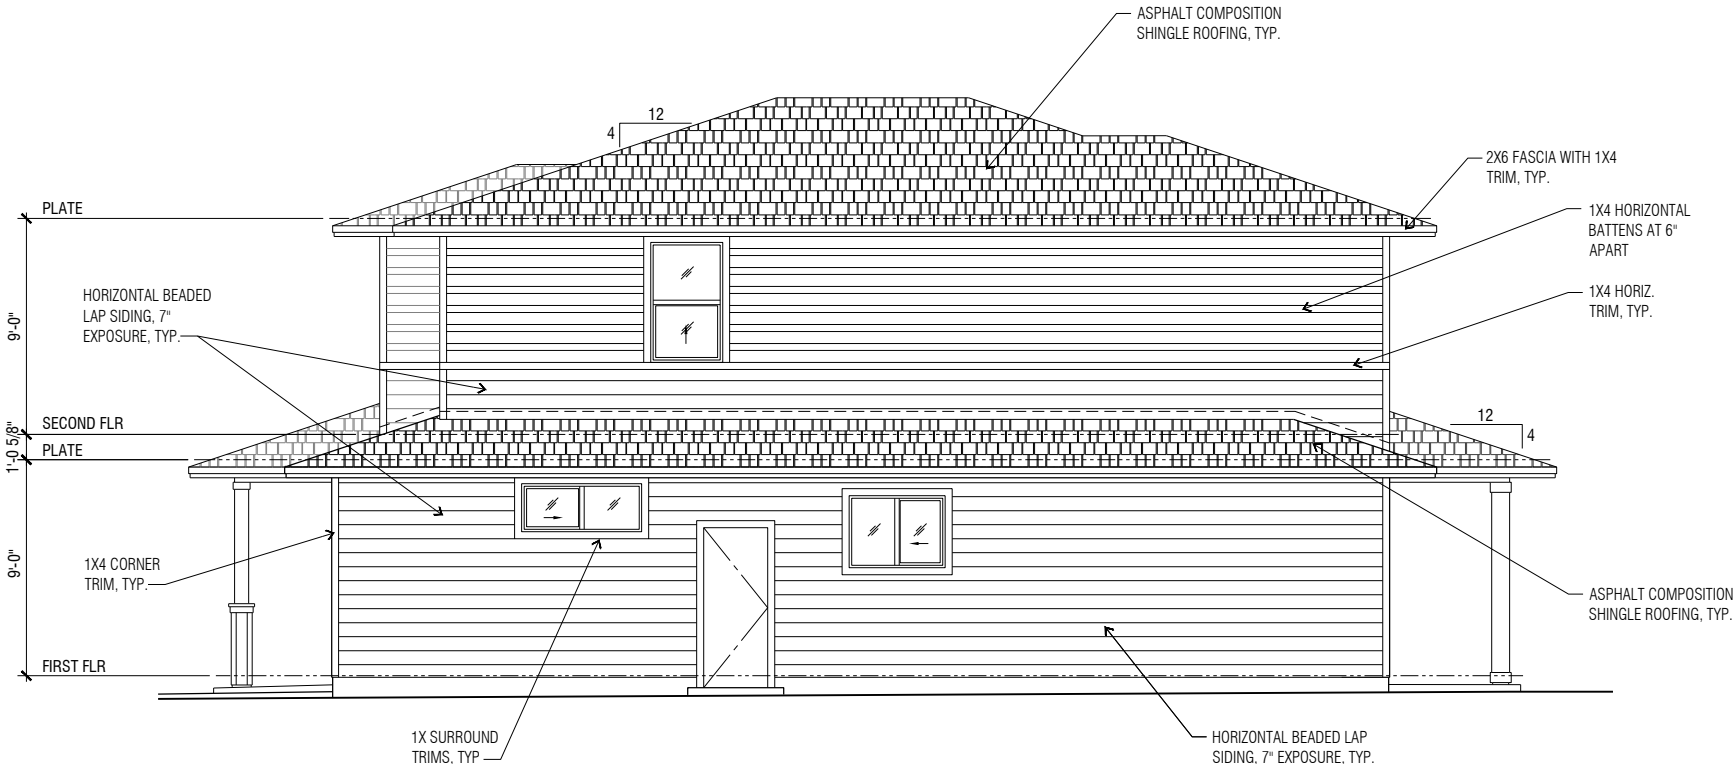

**RIGHT SIDE ELEVATION**  
1/4" = 1'-0"

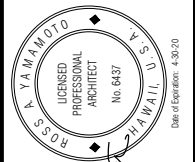


**GENTRY KGC, LLC**  
733 BISHOP STREET, SUITE 1400  
PACIFIC GUARDIAN CENTER, MAKAU TOWER  
HONOLULU, HAWAII 96813  
(808) 599-5558  
These plans are copyrighted. Unauthorized copying or use of these plans is a willful infringement of Gentry KGC, LLC's rights under copyright law. No part of these plans may be reproduced or transmitted in any form or by any means, electronic or mechanical, including photocopying, recording, or by any information storage and retrieval system, without prior written permission from Gentry KGC, LLC.




**KEALI'I BY GENTRY • CPR SET**  
PLAN 1  
EXTERIOR ELEVATIONS

| NO. | DATE | DESCRIPTION | REVISIONS |
|-----|------|-------------|-----------|
|     |      |             |           |
|     |      |             |           |
|     |      |             |           |
|     |      |             |           |


DRAWN BY:  
DATE: 5/28/20  
SHEET NUMBER  
**2**  
OF SHEETS

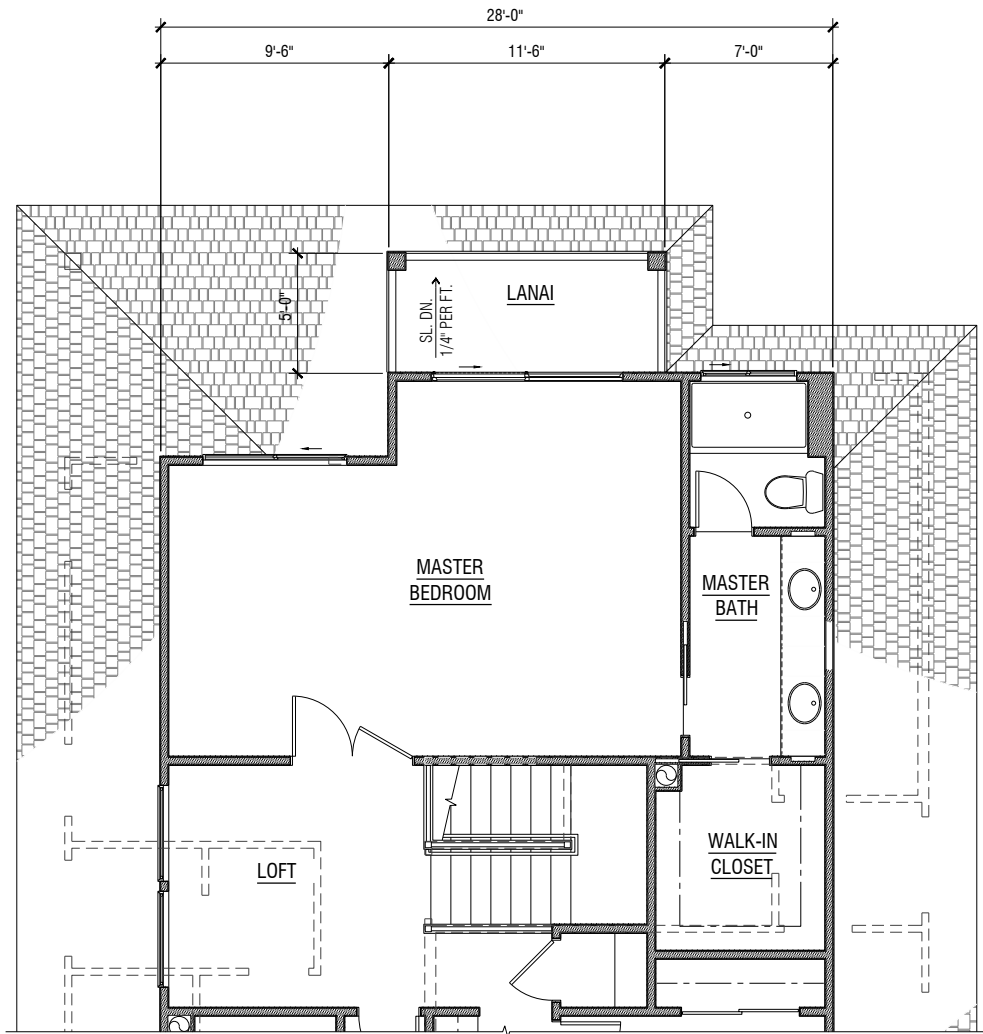


PARTIAL SECOND FLOOR PLAN

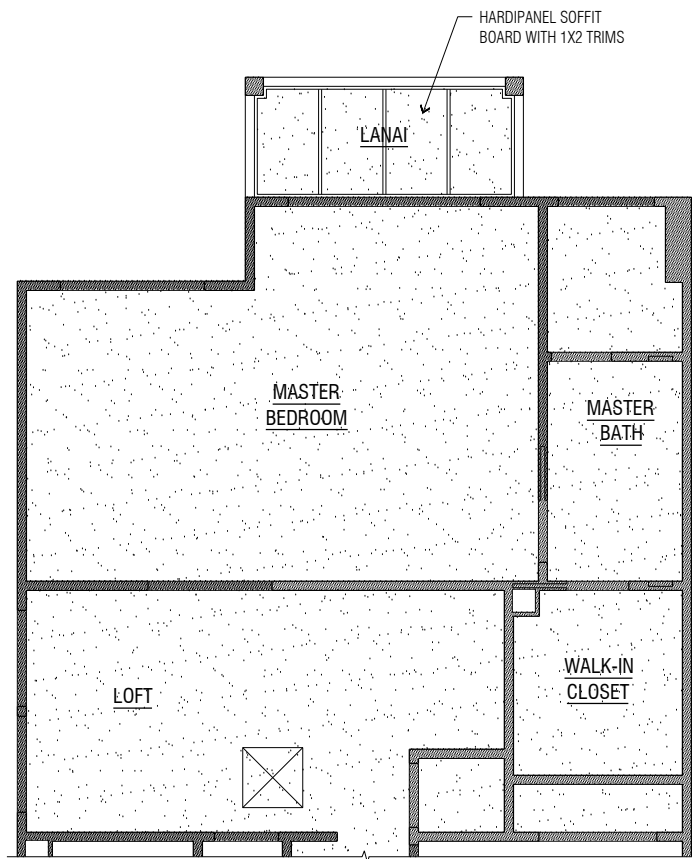

PARTIAL SECOND FLOOR REFLECTED CEILING PLAN

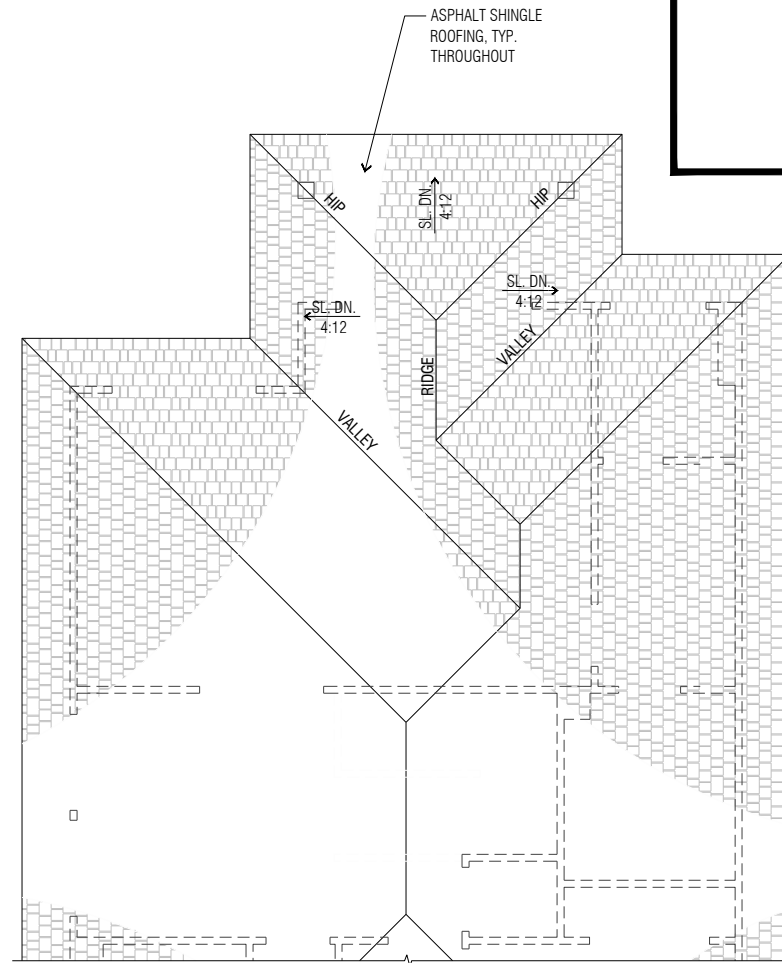


PARTIAL UPPER ROOF PLAN

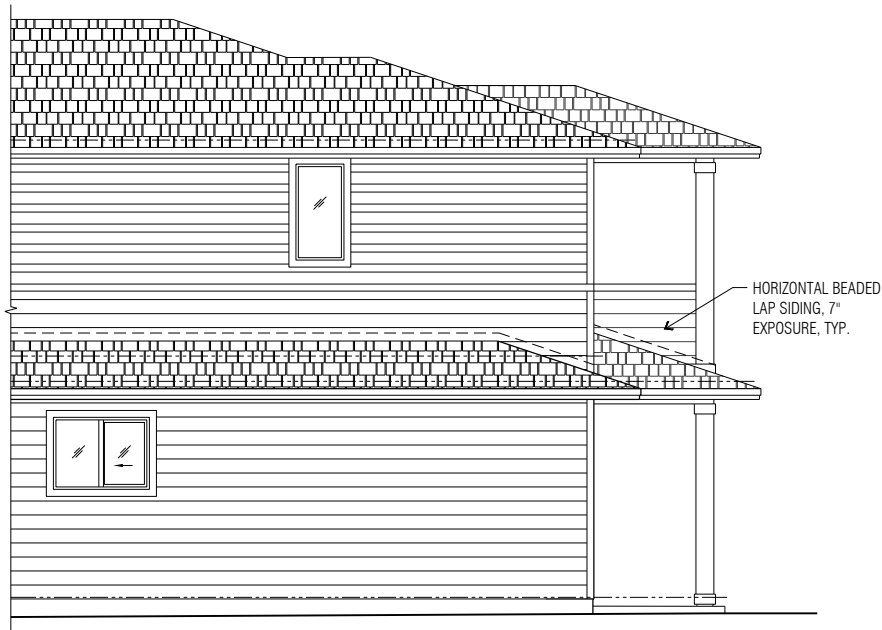

PARTIAL RIGHT SIDE ELEVATION




REAR ELEVATION

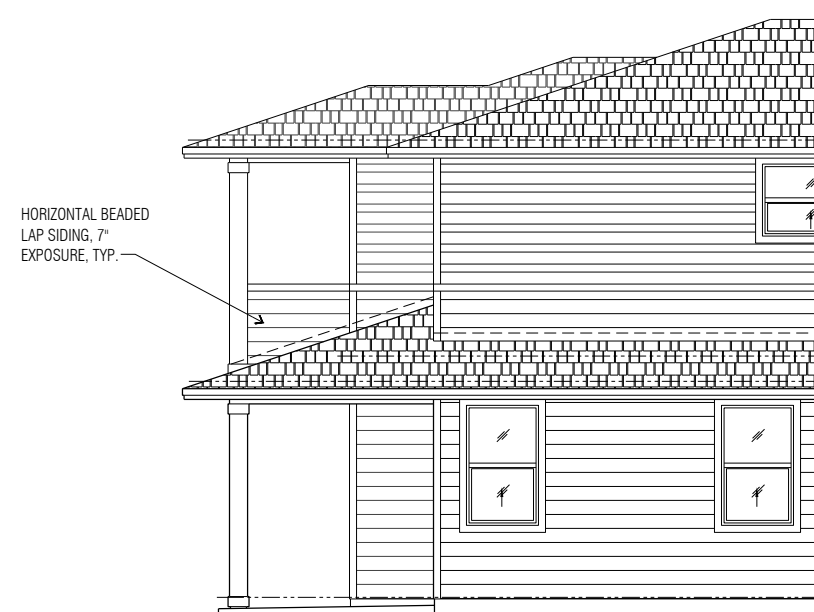

PARTIAL LEFT SIDE ELEVATION

**OPTION 1 - SECOND FLOOR LANAI**  
1/4" = 1'-0"

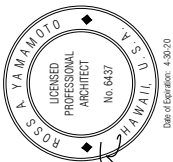

ROSS YAMAMOTO  
LICENSED PROFESSIONAL ARCHITECT  
No. 6437  
HAWAII




**GENTRY KGC, LLC**  
733 BISHOP STREET, SUITE 1400  
PACIFIC GUARDIAN CENTER, MANA TOWER  
HONOLULU, HAWAII 96813  
(808) 599-5558

These plans are copyrighted. Unauthorized copying or use of these plans is a willful infringement of Gentry KGC, LLC's rights under copyright law. No part may be reproduced in any form without written permission from Gentry KGC, LLC.

| KEALI'BY GENTRY • CPR SET     |           |             |      |
|-------------------------------|-----------|-------------|------|
| PLAN 1                        |           |             |      |
| OPTION 1 - SECOND FLOOR LANAI |           |             |      |
| NO.                           | REVISIONS | DESCRIPTION | DATE |
|                               |           |             |      |
|                               |           |             |      |
|                               |           |             |      |
|                               |           |             |      |
| DRAWN BY: 5/28/20             |           |             |      |
| DATE: 5/28/20                 |           |             |      |
| SHEET NUMBER                  |           |             |      |
| <b>3</b>                      |           |             |      |
| OF SHEETS                     |           |             |      |




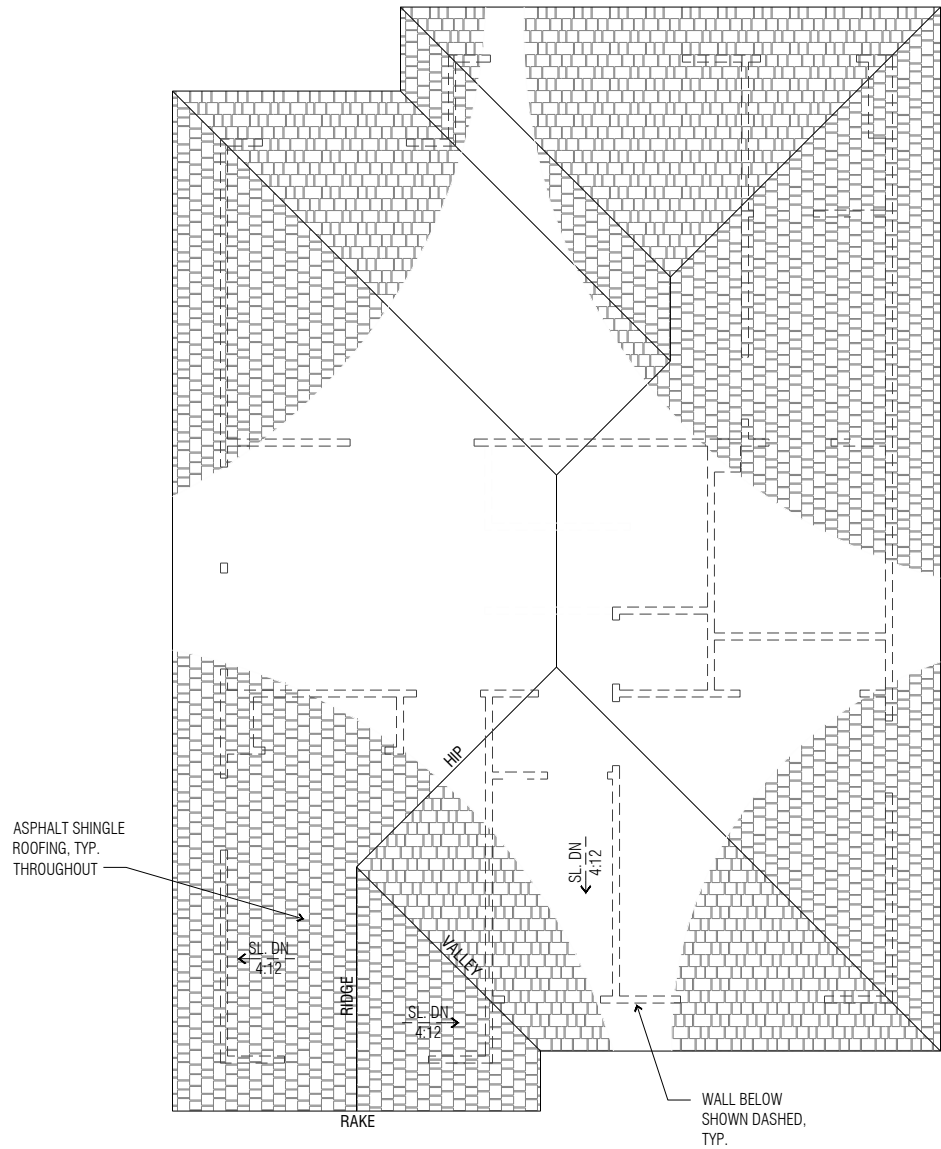


UPPER ROOF PLAN




REAR ELEVATION

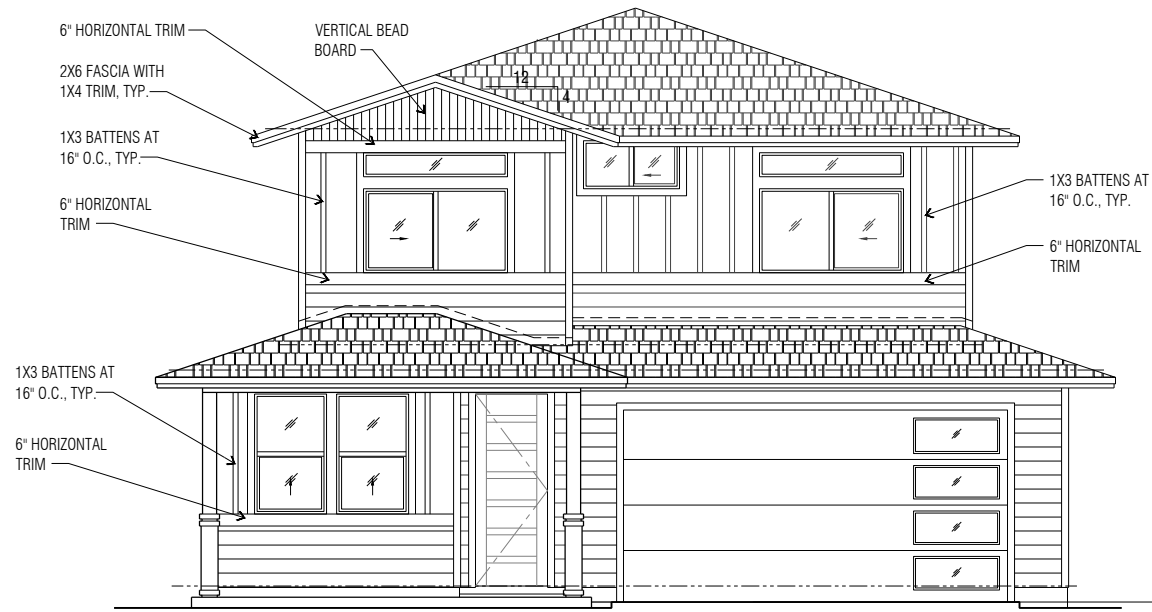

FRONT ELEVATION

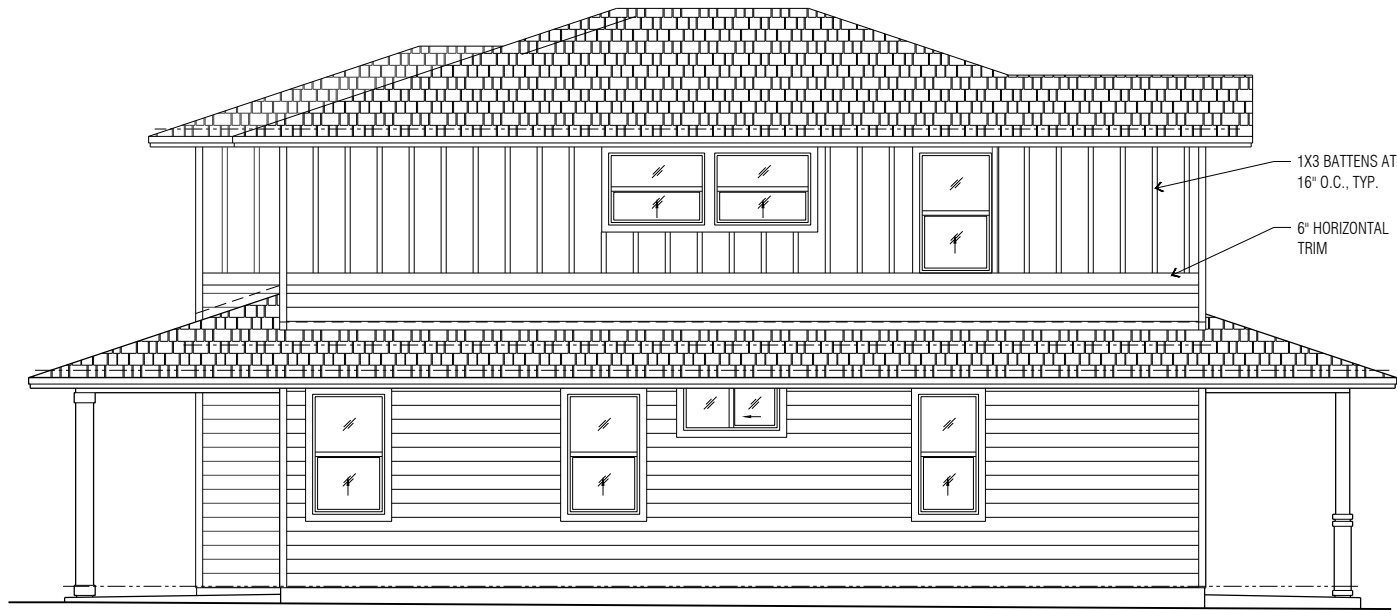


LEFT SIDE ELEVATION

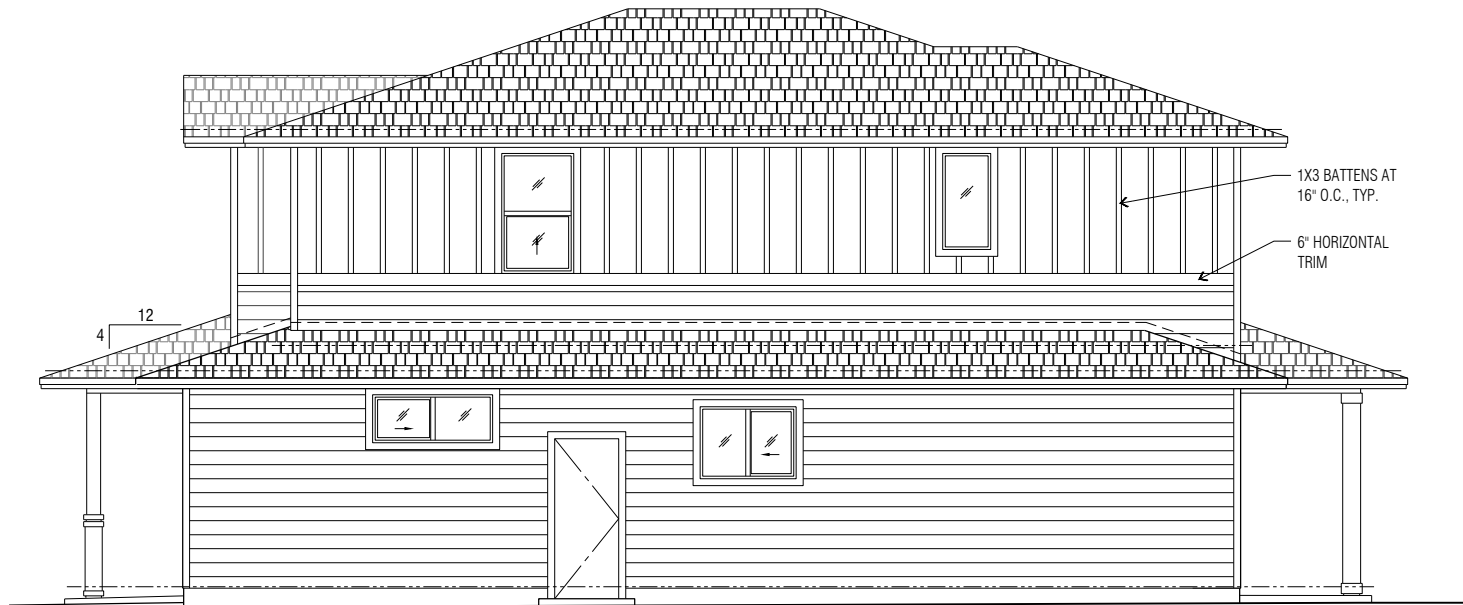

RIGHT SIDE ELEVATION

ALTERNATE EXTERIOR ELEVATIONS  
1/4" = 1'-0"

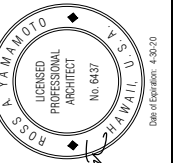

GENTRY KGC, LLC

733 BISHOP STREET, SUITE 1400  
PACIFIC GUARDIAN CENTER, MANA TOWER  
HONOLULU, HAWAII 96813  
(808) 599-5558



KEALI'I BY GENTRY • CPR SET  
PLAN 1

ALTERNATE EXTERIOR ELEVATIONS

| NO. | DATE | DESCRIPTION |
|-----|------|-------------|
|     |      |             |
|     |      |             |
DRAWN BY:

DATE: 5/28/20


SHEET NUMBER

4

OF SHEETS

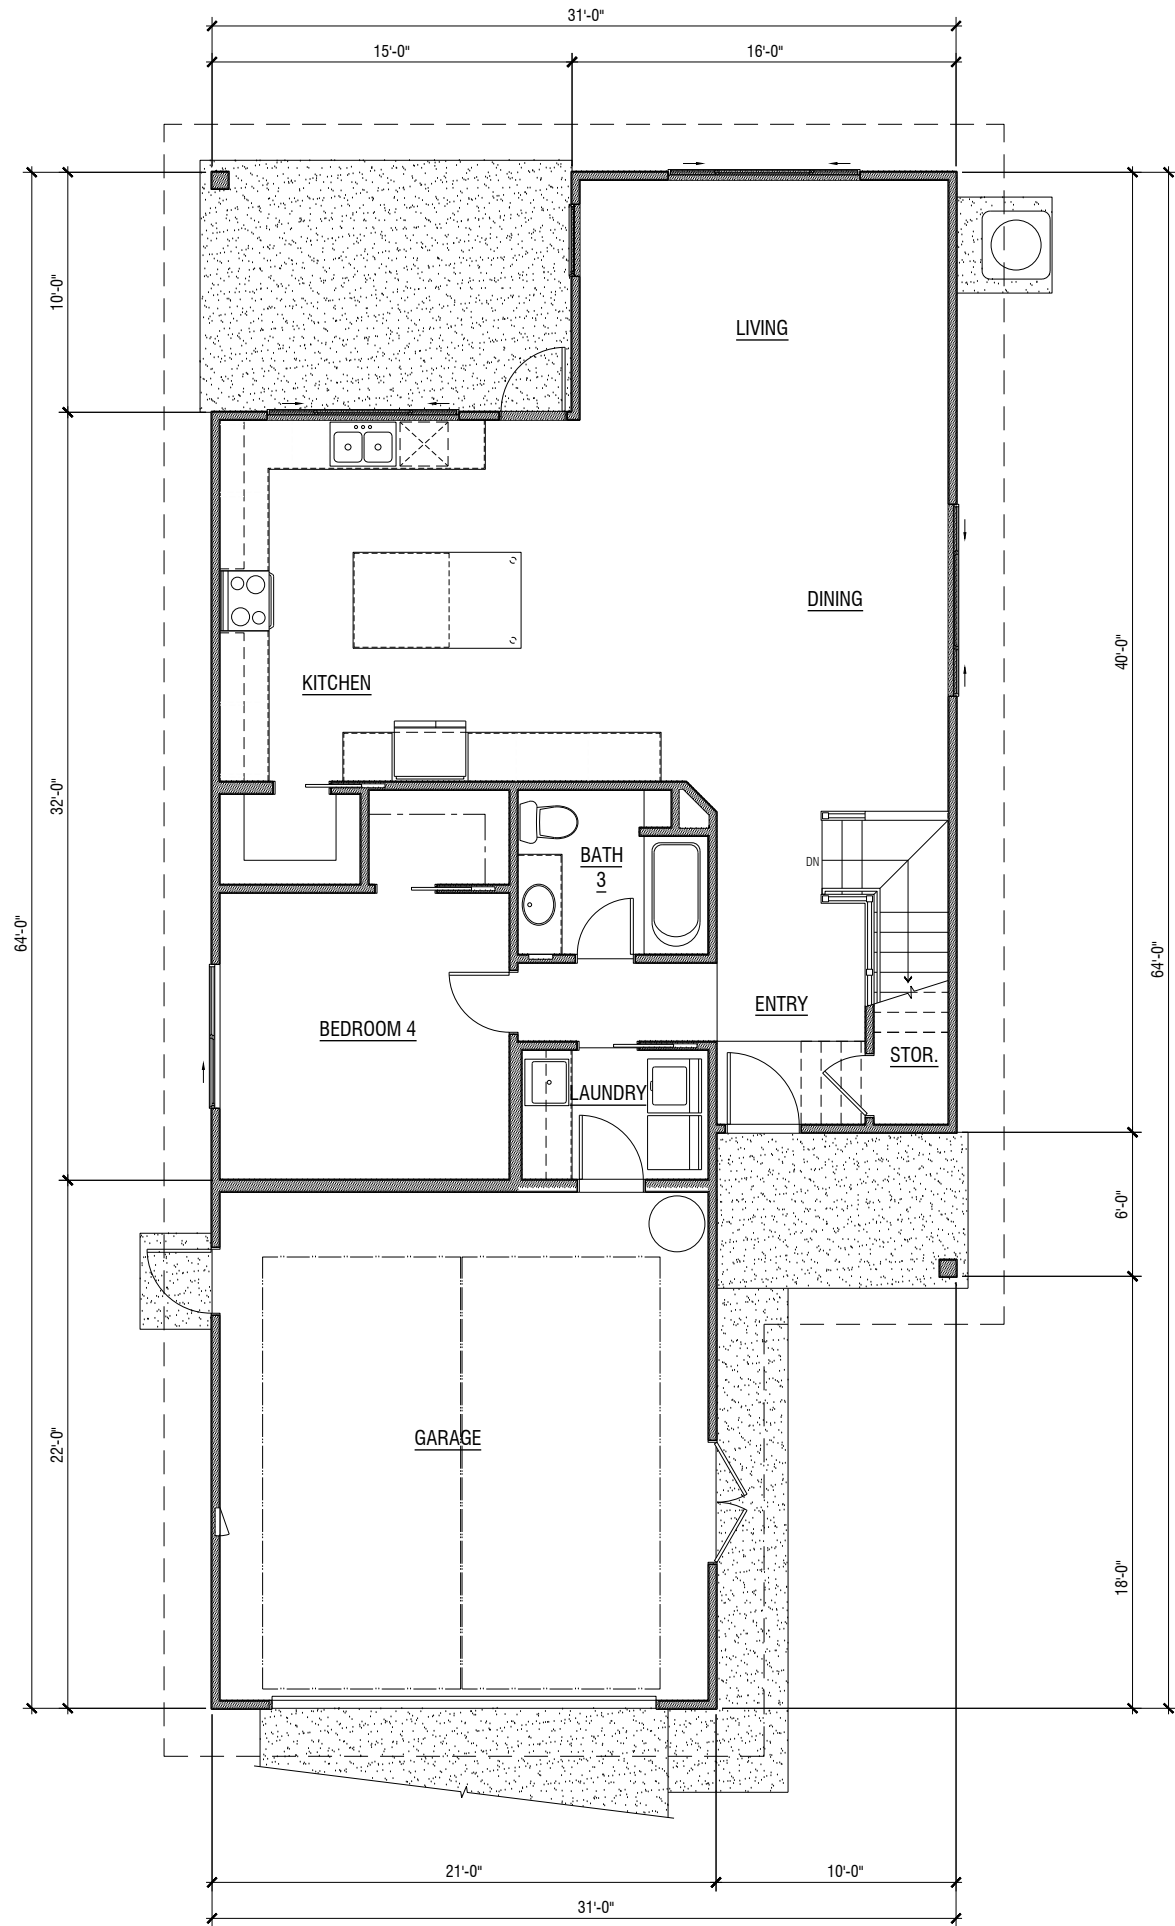

FIRST FLOOR PLAN  
1/4" = 1'-0"

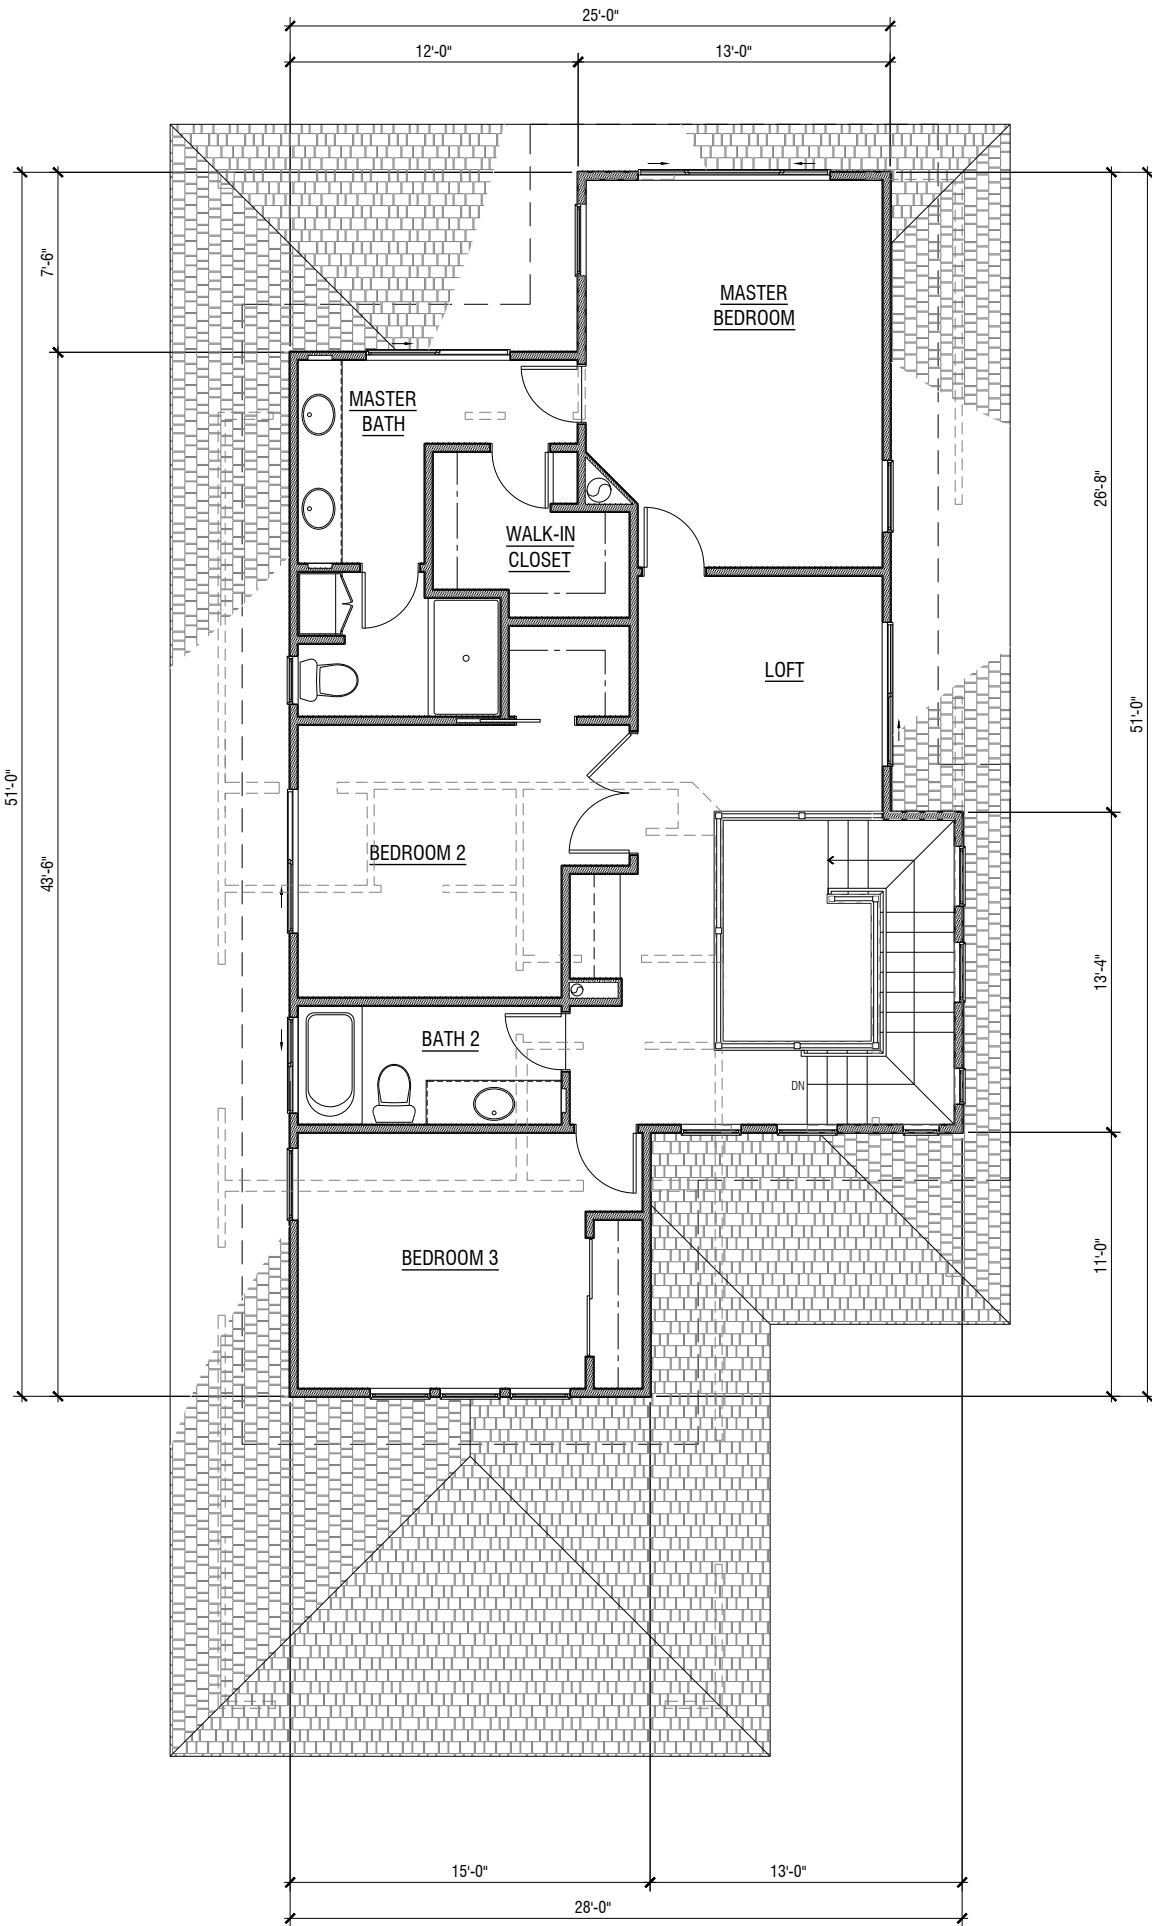

SECOND FLOOR PLAN  
1/4" = 1'-0"

ROSS  
A. YAMAMOTO  
LICENSED  
PROFESSIONAL  
ARCHITECT  
No. 6437

ROSS ARCHITECTS, LLC  
4173A MAKAUPIKE  
HAWAII, HAWAII 96744  
PH: 808.462.7151  
FAX: 808.462.7151  
www.rossarchitects.com  
I hereby certify that I am the author of the design and construction of this project and I am not a salaried employee of any other person or entity.

Dated: 5/28/20

733 BISHOP STREET, SUITE 1400  
PACIFIC GUARDIAN CENTER, MAKAI TOWER  
HONOLULU, HAWAII 96813  
(808) 599-3558

These plans are copyrighted. Unauthorized copying or reuse of these plans is a willful infringement of Gentry KGC, LLC's rights under copyright law and may result in the user being liable for damages. All rights reserved.


KEALI'I BY GENTRY • CPR SET  
PLAN 2

FIRST FLOOR PLAN  
SECOND FLOOR PLAN


| NO. | DATE | DESCRIPTION | REVISIONS |
|-----|------|-------------|-----------|
|     |      |             |           |
|     |      |             |           |
|     |      |             |           |
|     |      |             |           |

DRAWN BY:  
DATE: 5/28/20


SHEET NUMBER  
5  
OF SHEETS

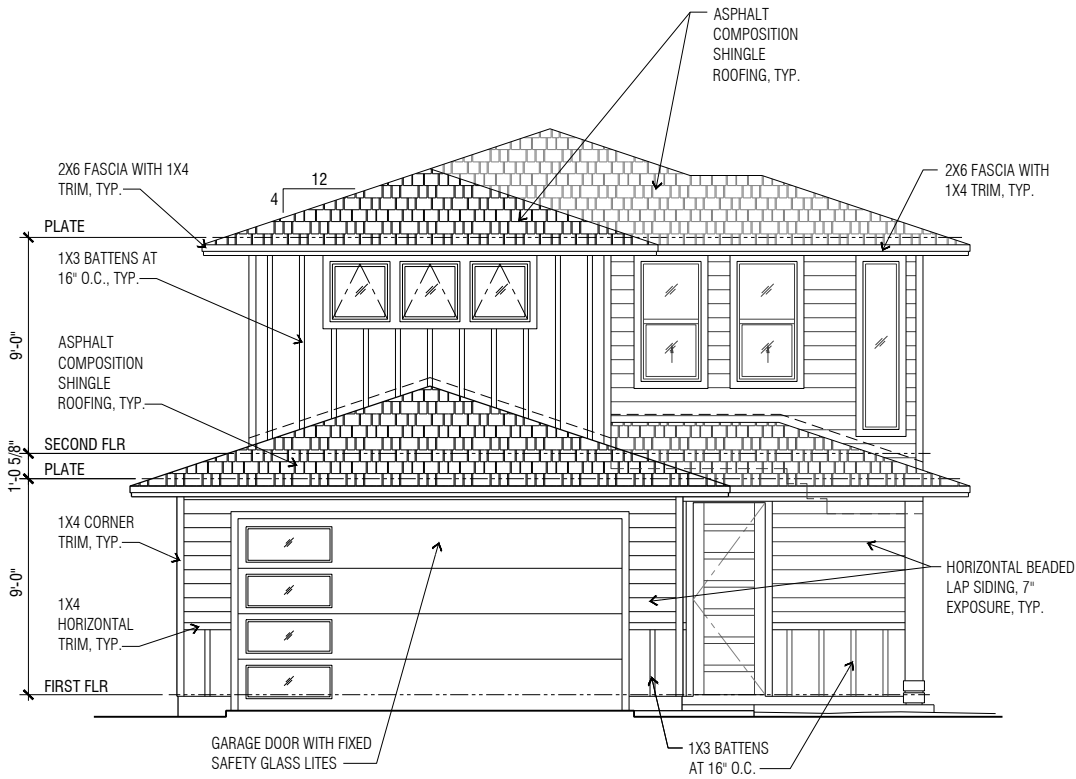


**FRONT ELEVATION**  
1/4" = 1'-0"

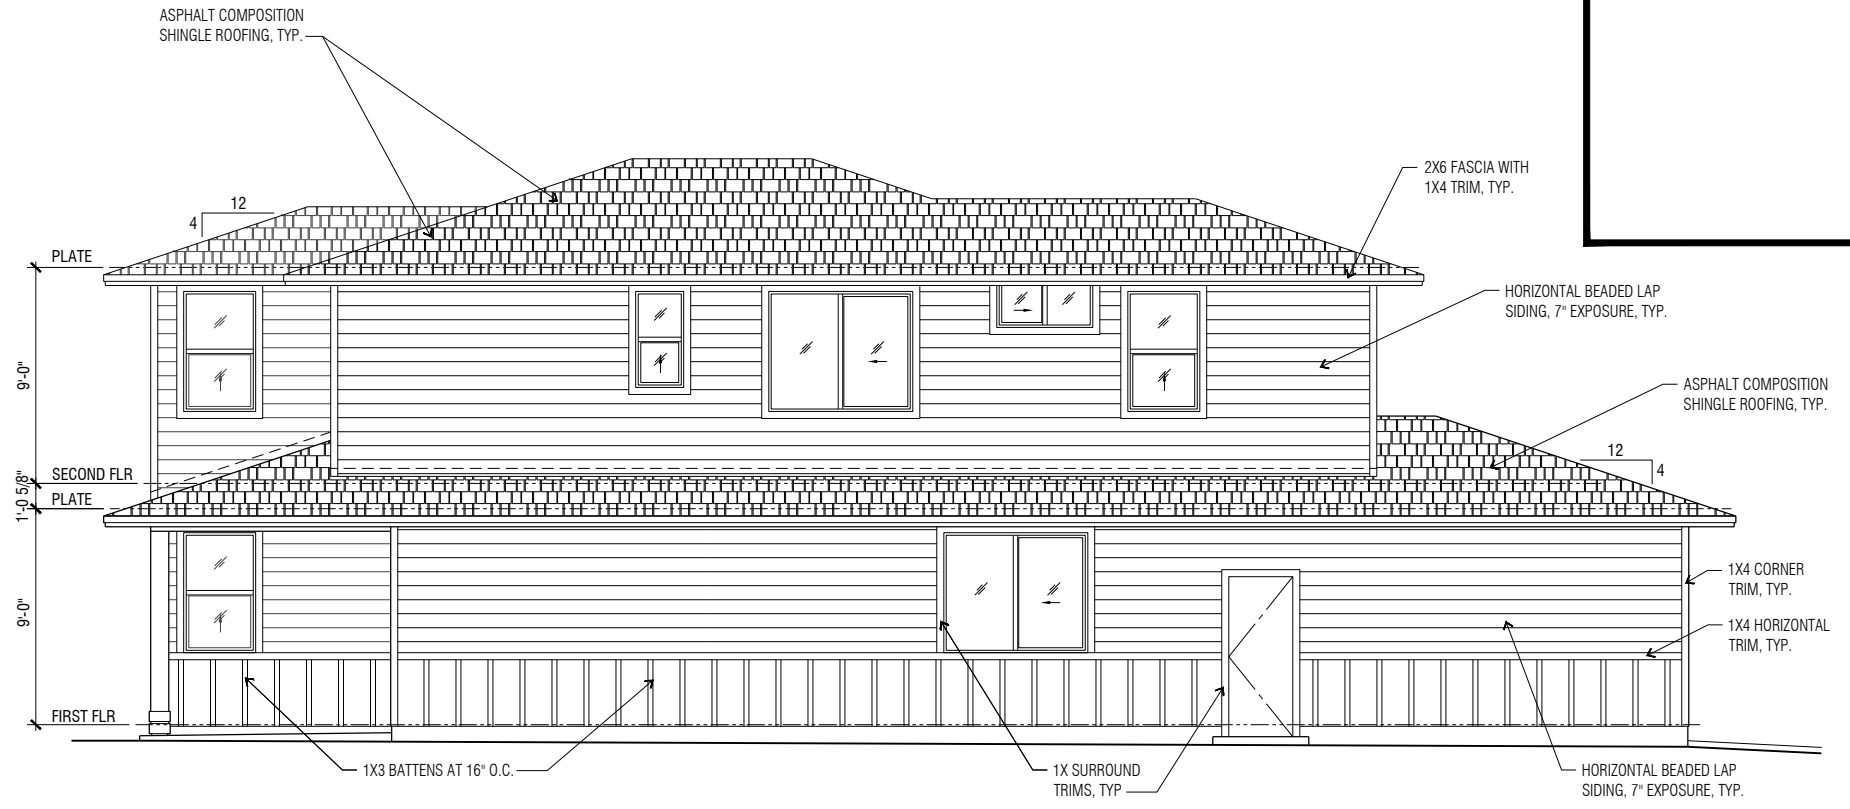


**LEFT SIDE ELEVATION**  
1/4" = 1'-0"

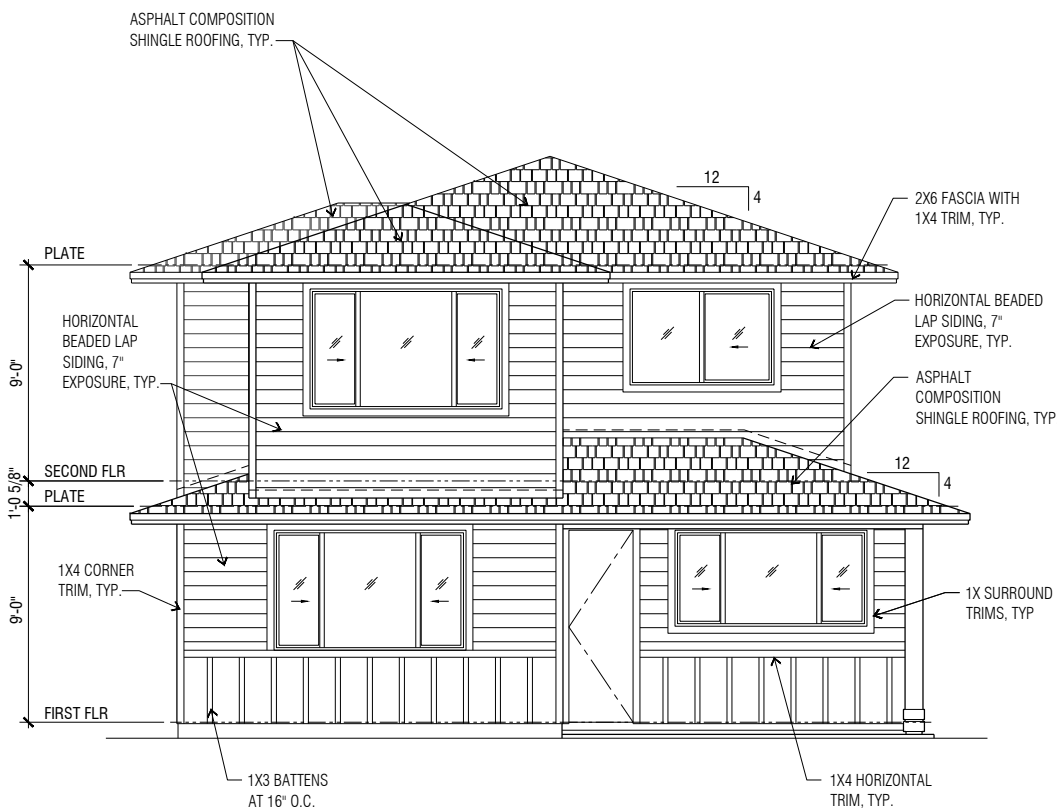

**REAR ELEVATION**  
1/4" = 1'-0"

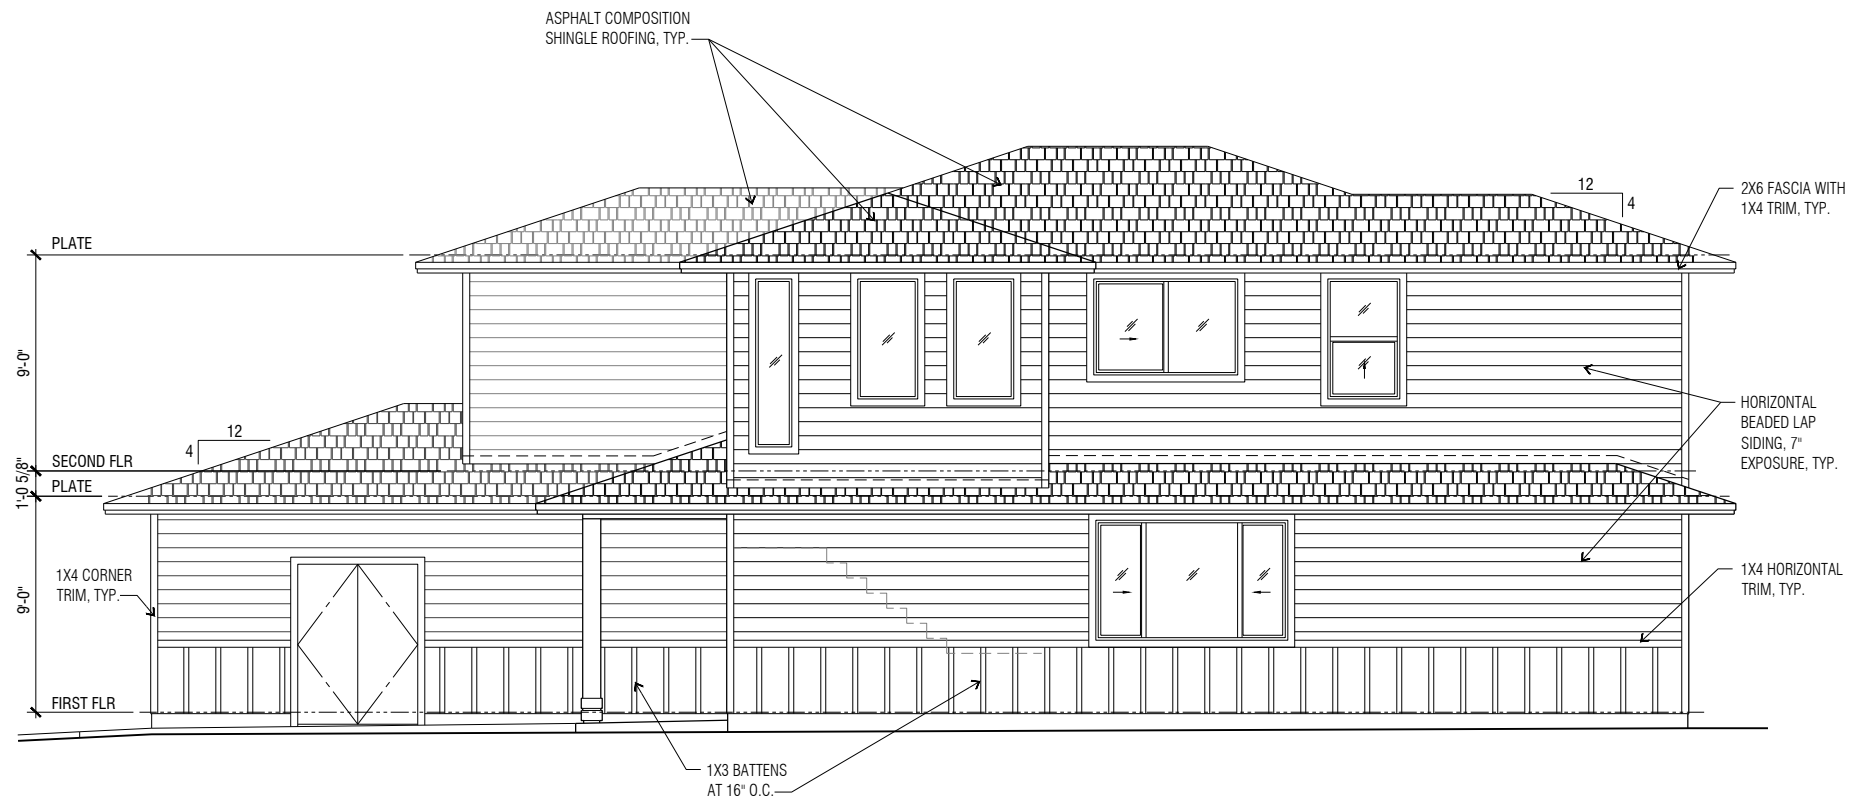

**RIGHT SIDE ELEVATION**  
1/4" = 1'-0"

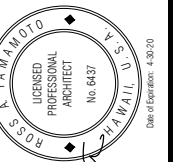


**GENTRY KGC, LLC**  
733 BISHOP STREET, SUITE 1400  
PACIFIC GUARDIAN CENTER, MAKAU TOWER  
HONOLULU, HAWAII 96813  
(808) 599-5558  
These plans are copyrighted. Unauthorized copying or use of these plans is a willful infringement of Gentry KGC, LLC's rights under copyright law. We warrant that these plans are a true and accurate representation of the project as shown on these plans.




**KEALI'I BY GENTRY • CPR SET**  
PLAN 2  
EXTERIOR ELEVATIONS

| NO. | REVISIONS | DESCRIPTION | DATE |
|-----|-----------|-------------|------|
|     |           |             |      |
|     |           |             |      |
|     |           |             |      |
|     |           |             |      |


DRAWN BY: \_\_\_\_\_  
DATE: 5/28/20  
SHEET NUMBER  
**6**  
OF SHEETS

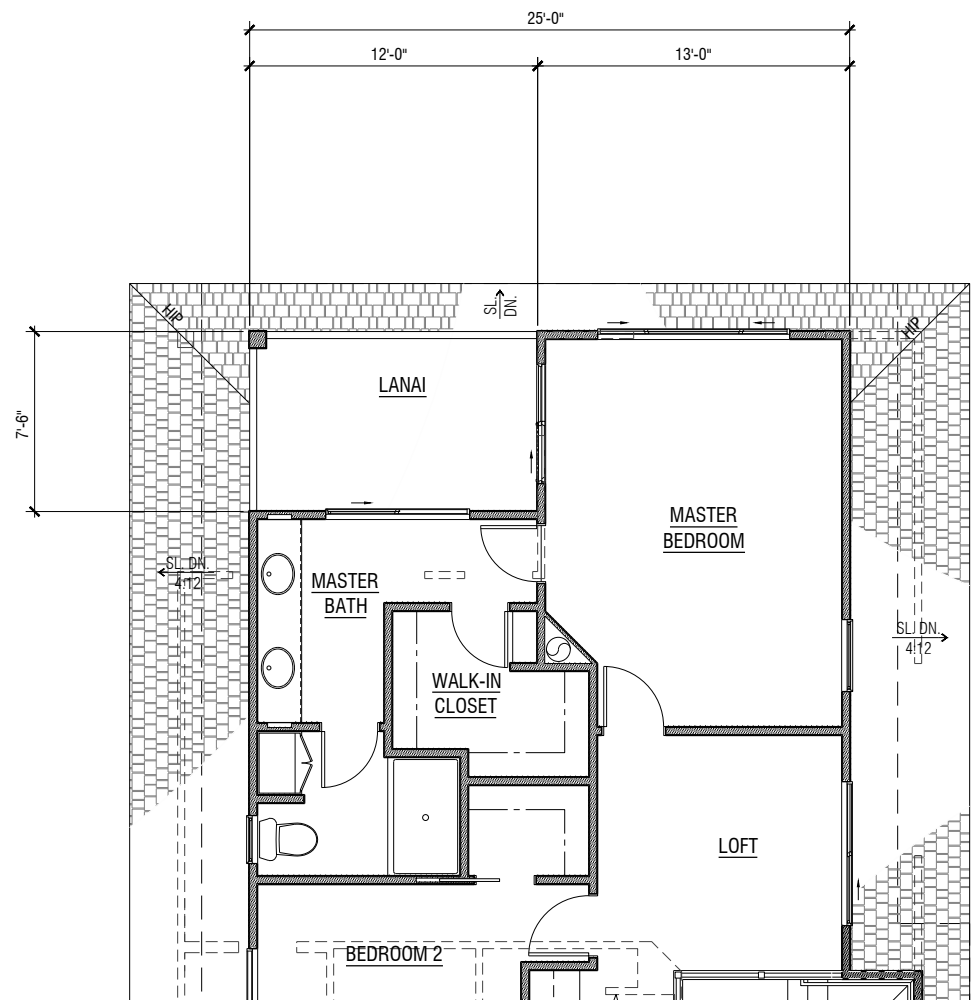


PARTIAL SECOND FLOOR PLAN

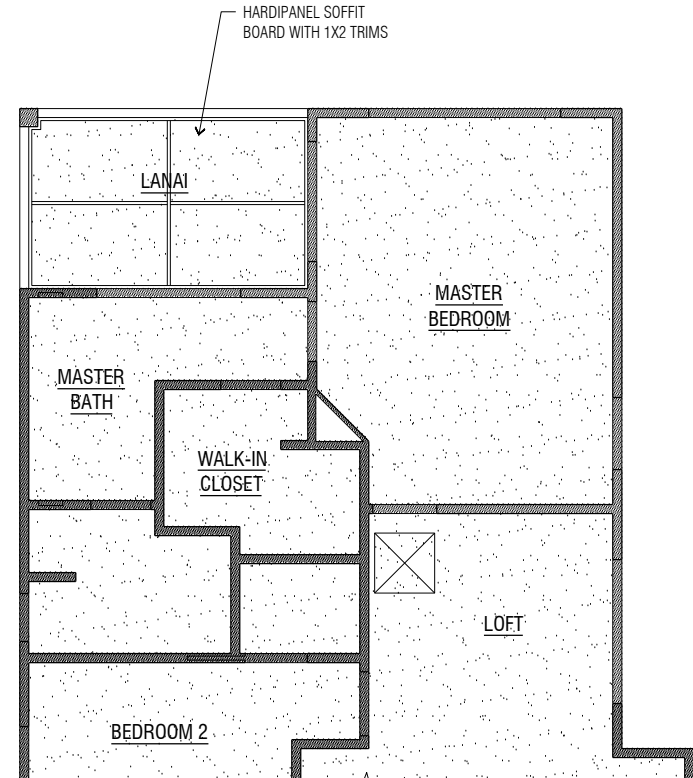

PARTIAL SECOND FLOOR REFLECTED CEILING PLAN

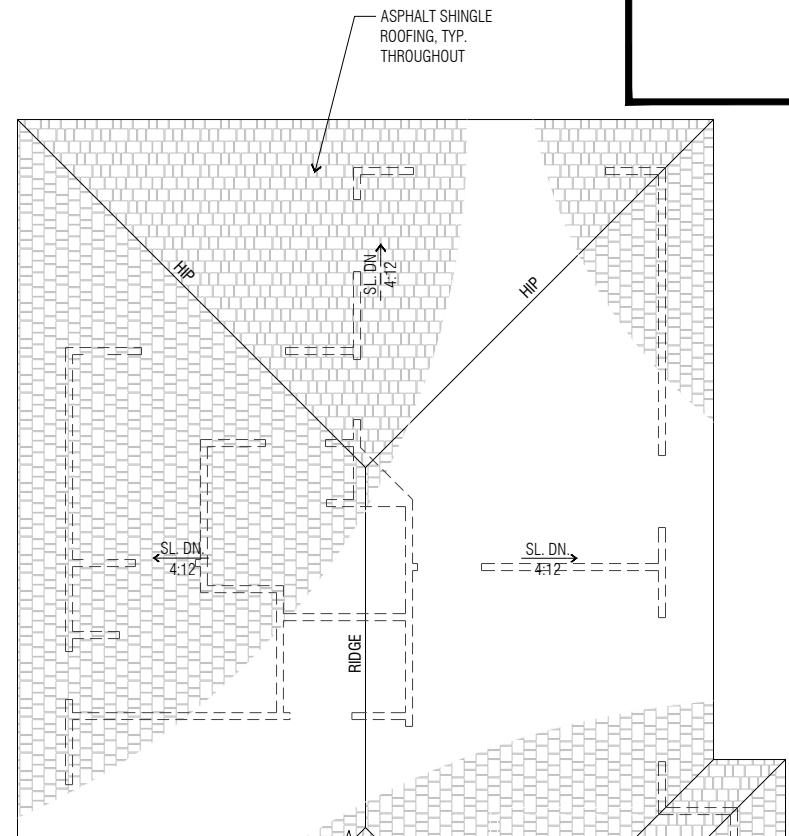


PARTIAL UPPER ROOF PLAN

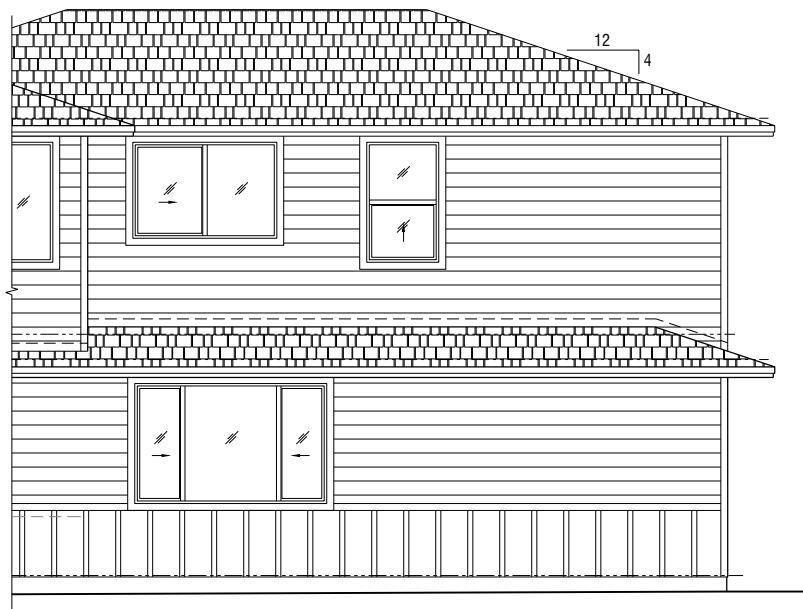

PARTIAL RIGHT SIDE ELEVATION



REAR ELEVATION

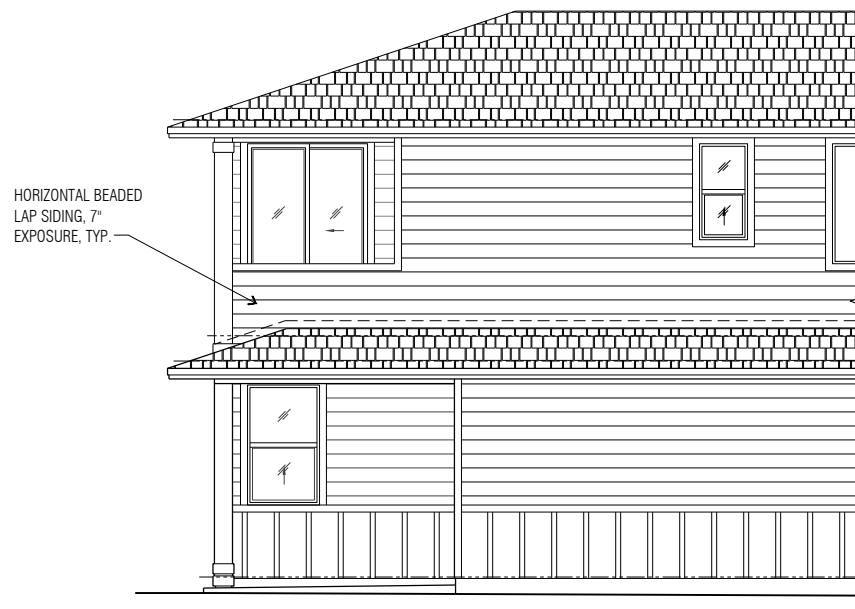

PARTIAL LEFT SIDE ELEVATION

OPTION 1 - SECOND FLOOR LANAI  
1/4" = 1'-0"

ROSS  
YAMAMOTO  
LICENSED  
PROFESSIONAL  
ARCHITECT  
No. 6437  
HAWAII

ROSS ARCHITECTS, LLC

4677 MAHALAUA PL, #202  
HONOLULU, HAWAII 96814  
PH: 808.453.0511  
FAX: 808.453.0511

733 BISHOP STREET, SUITE 1400  
PACIFIC GUARDIAN CENTER, MA'AI TOWER  
HONOLULU, HAWAII 96813  
(808) 599-5558

These plans are copyright. Unauthorized copying or use of these plans is a willful infringement of Gentry KGC, LLC's rights under copyright law. We warrant that these plans are a true and correct representation of the project as shown on these plans.


KEALI'BY GENTRY • CPR SET  
PLAN 2

OPTION 1 - SECOND FLOOR LANAI

| NO. | REVISIONS | DESCRIPTION | DATE |
|-----|-----------|-------------|------|
|     |           |             |      |
|     |           |             |      |
|     |           |             |      |
|     |           |             |      |

DRAWN BY:  
DATE: 5/28/20


SHEET NUMBER  
**7**  
OF SHEETS

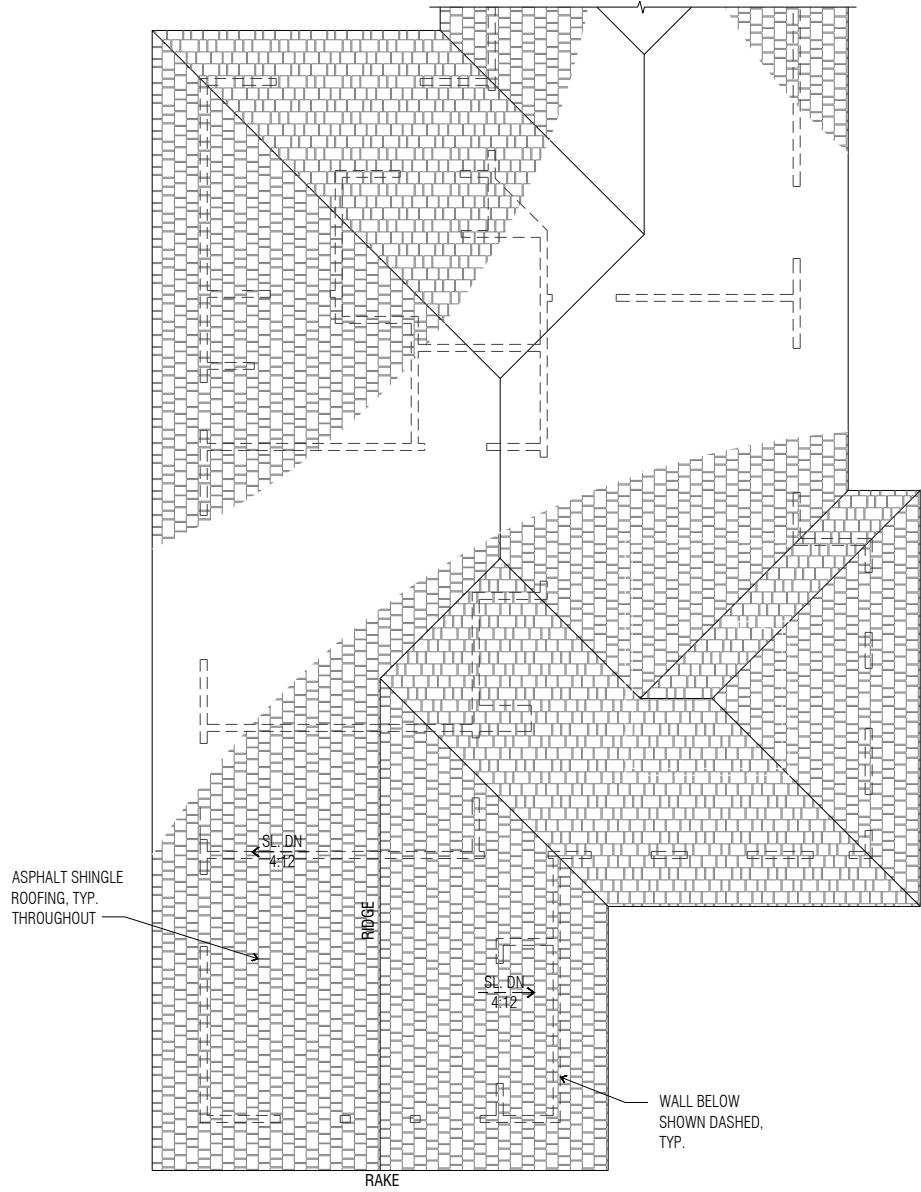


UPPER ROOF PLAN



REAR ELEVATION

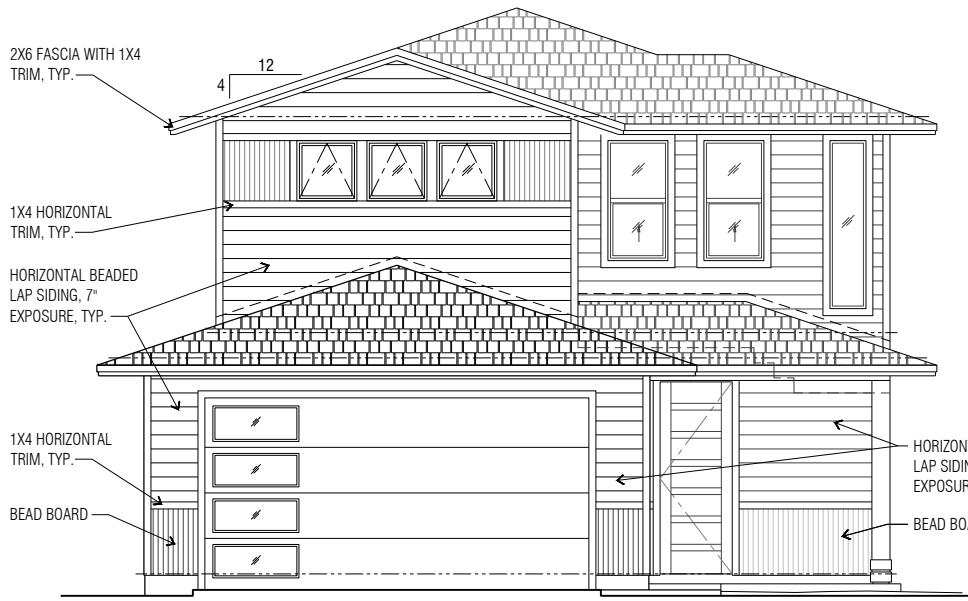

FRONT ELEVATION



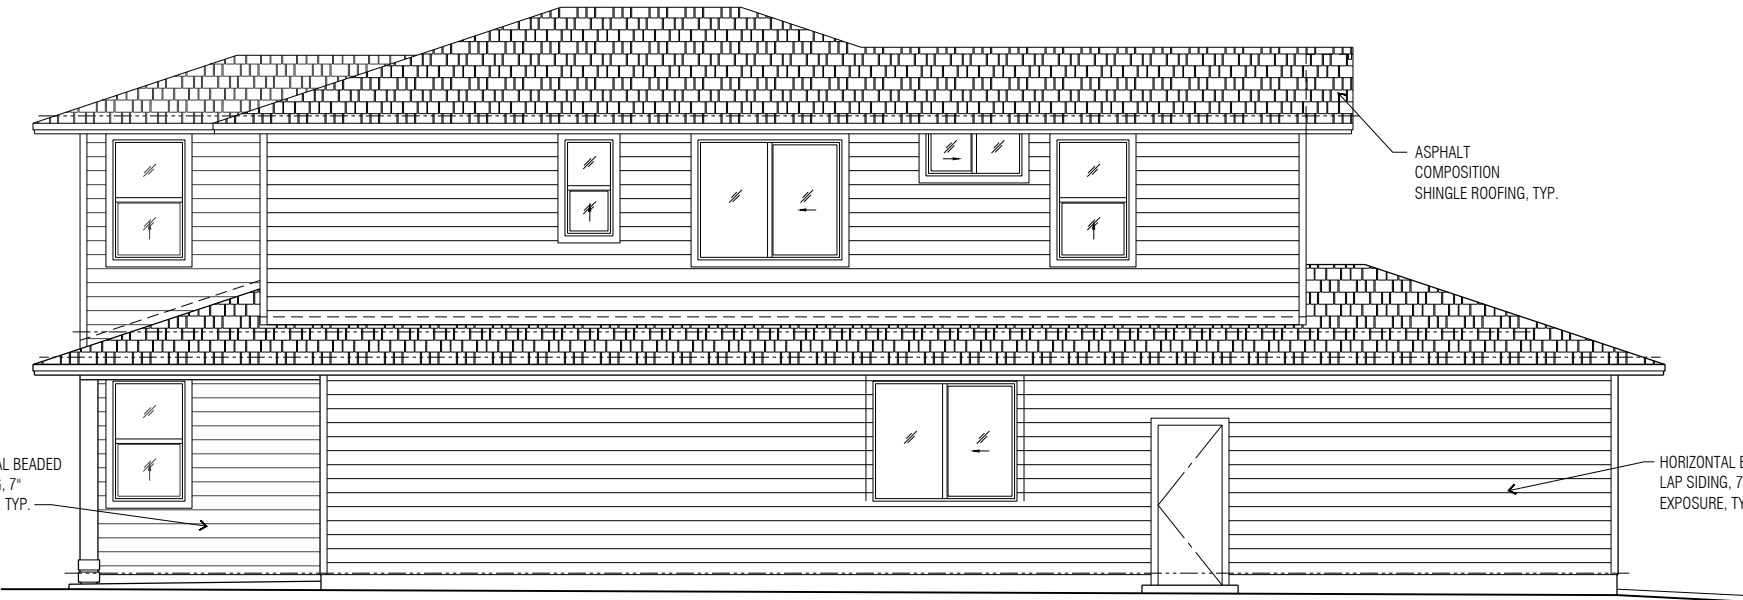


LEFT SIDE ELEVATION



RIGHT SIDE ELEVATION

ALTERNATE EXTERIOR ELEVATIONS  
1/4" = 1'-0"

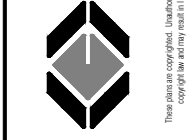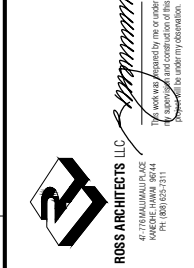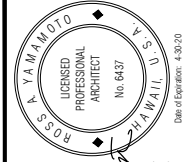

KEALI'I BY GENTRY • CPR SET  
PLAN 2  
ALTERNATE EXTERIOR ELEVATIONS

| NO. | DATE | DESCRIPTION |
|-----|------|-------------|
|     |      |             |
|     |      |             |
|     |      |             |
|     |      |             |

DRAWN BY:  
DATE: 5/28/20


SHEET NUMBER  
8

OF SHEETS






FIRST FLOOR PLAN  
1/4" = 1'-0"

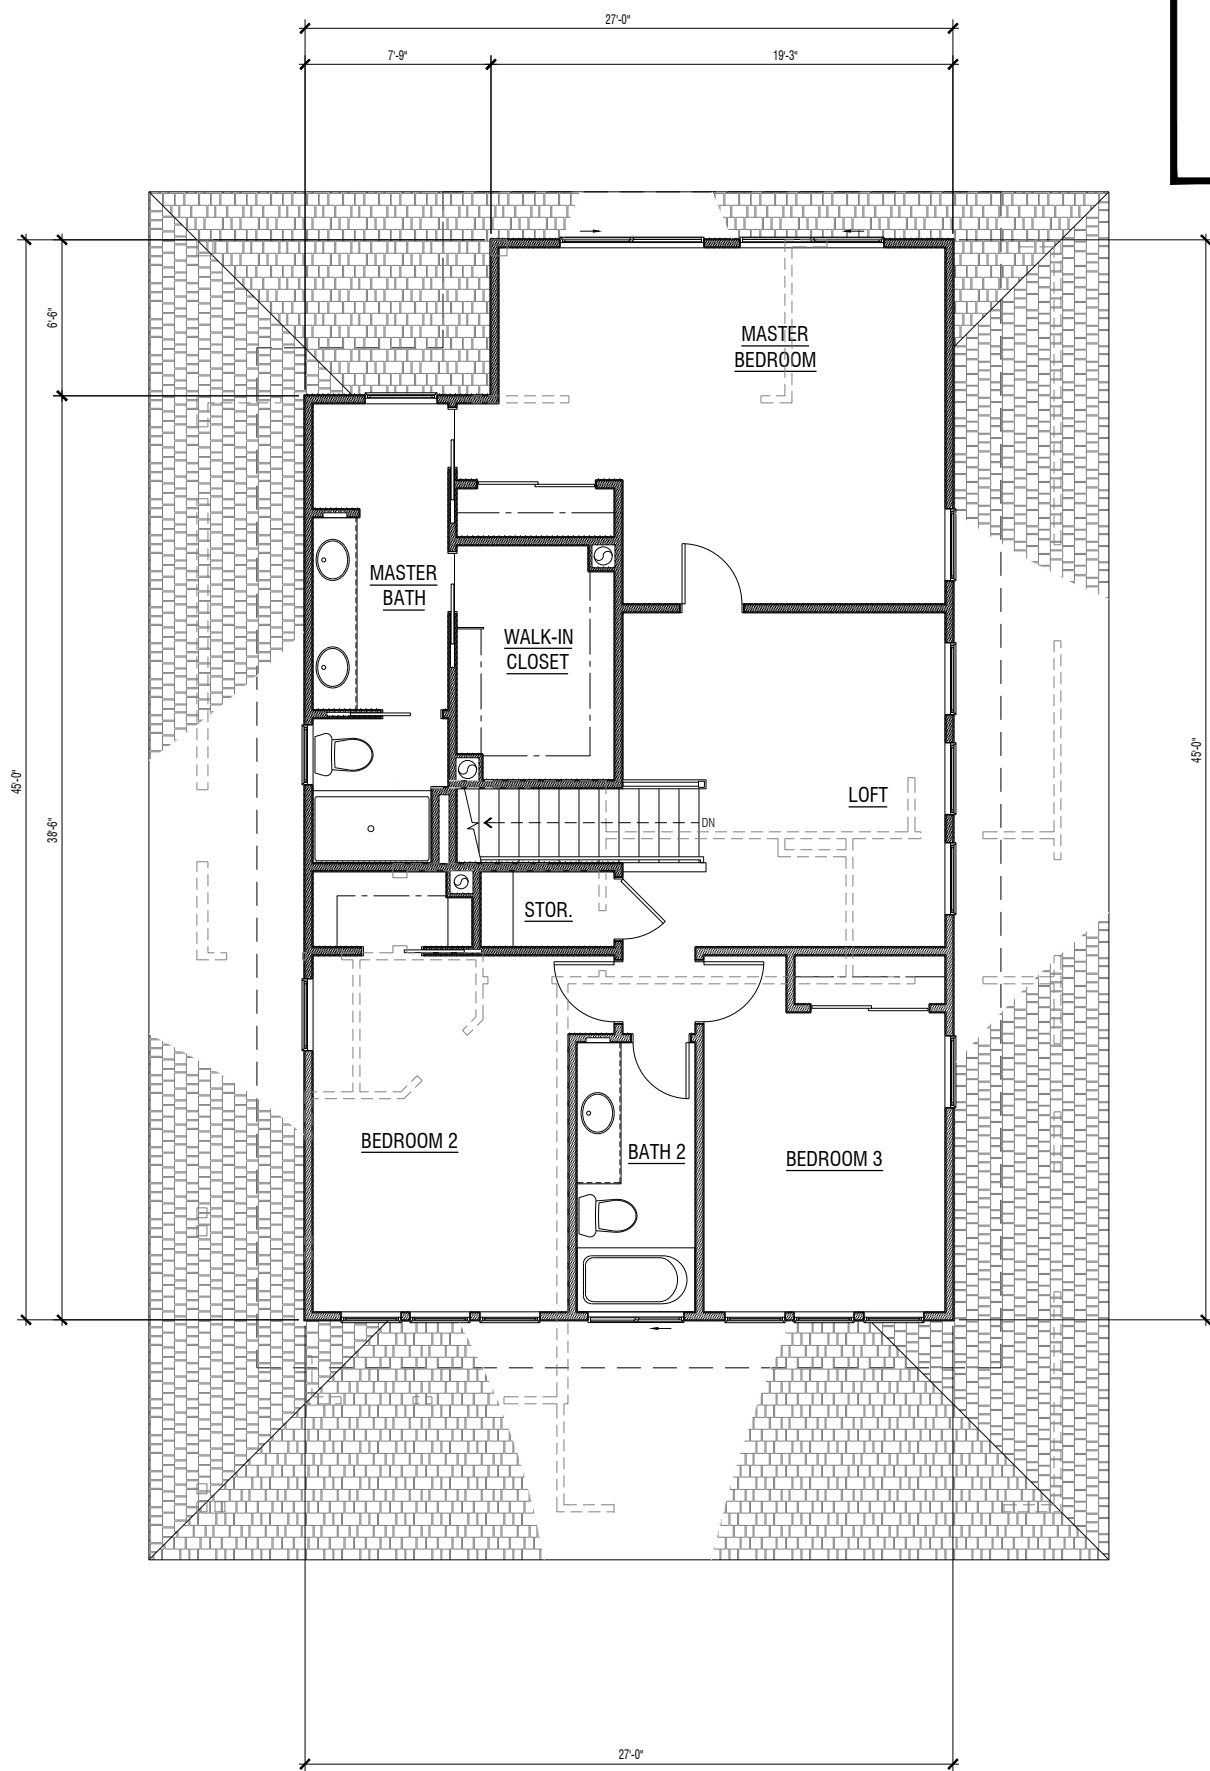

SECOND FLOOR PLAN  
1/4" = 1'-0"

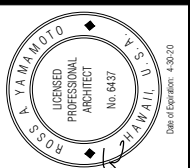

**GENTRY KGC, LLC**  
733 BISHOP STREET, SUITE 1400  
PACIFIC GUARDIAN CENTER, MAKAI TOWER  
HONOLULU, HAWAII 96813  
(808) 599-5558




**KEALI'BY GENTRY • CPR SET**  
PLAN 3  
FIRST FLOOR PLAN  
SECOND FLOOR PLAN

| NO. | DATE | DESCRIPTION | REVISIONS |
|-----|------|-------------|-----------|
|     |      |             |           |
|     |      |             |           |
|     |      |             |           |
|     |      |             |           |


DRAWN BY:  
DATE: 5/28/20

SHEET NUMBER  
**9**


OF SHEETS

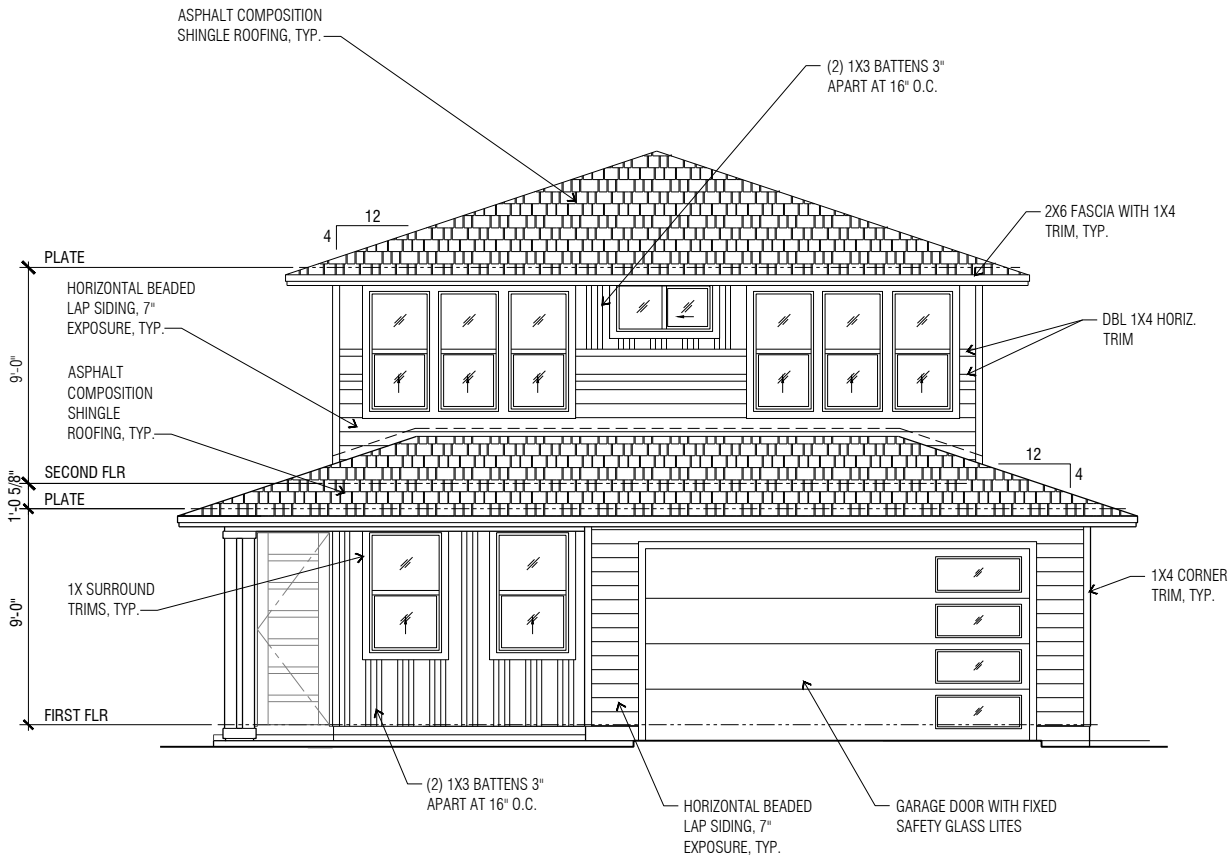


**FRONT ELEVATION**  
1/4" = 1'-0"

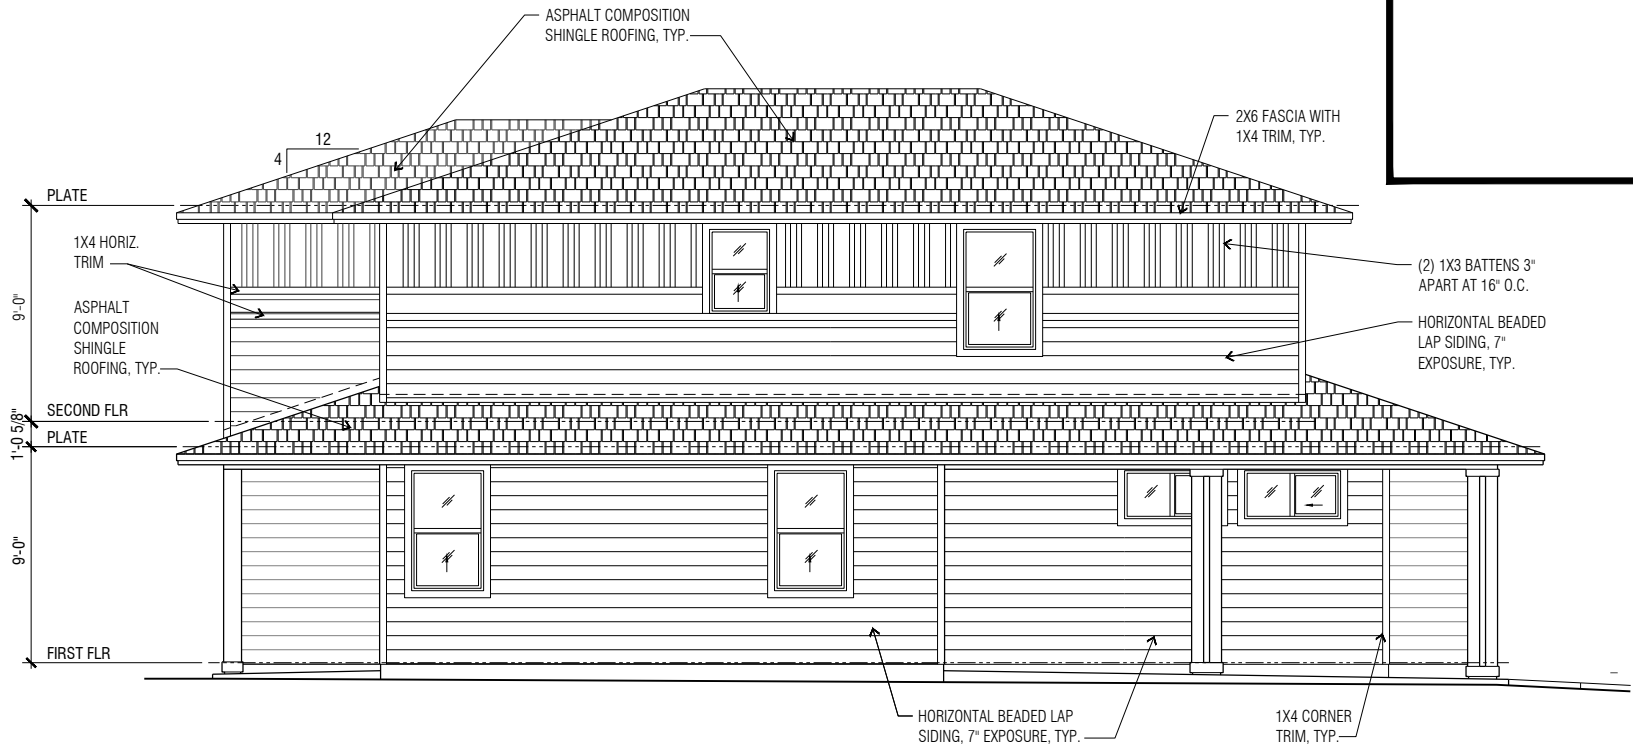


**LEFT SIDE ELEVATION**  
1/4" = 1'-0"

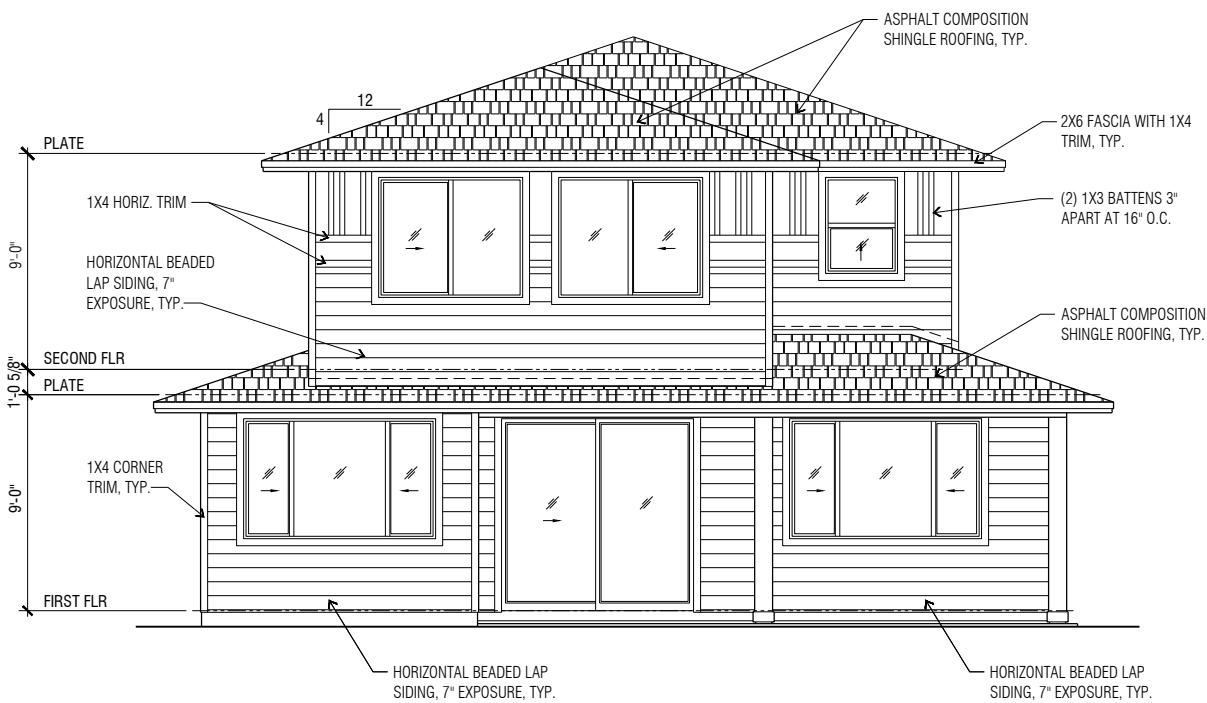

**REAR ELEVATION**  
1/4" = 1'-0"

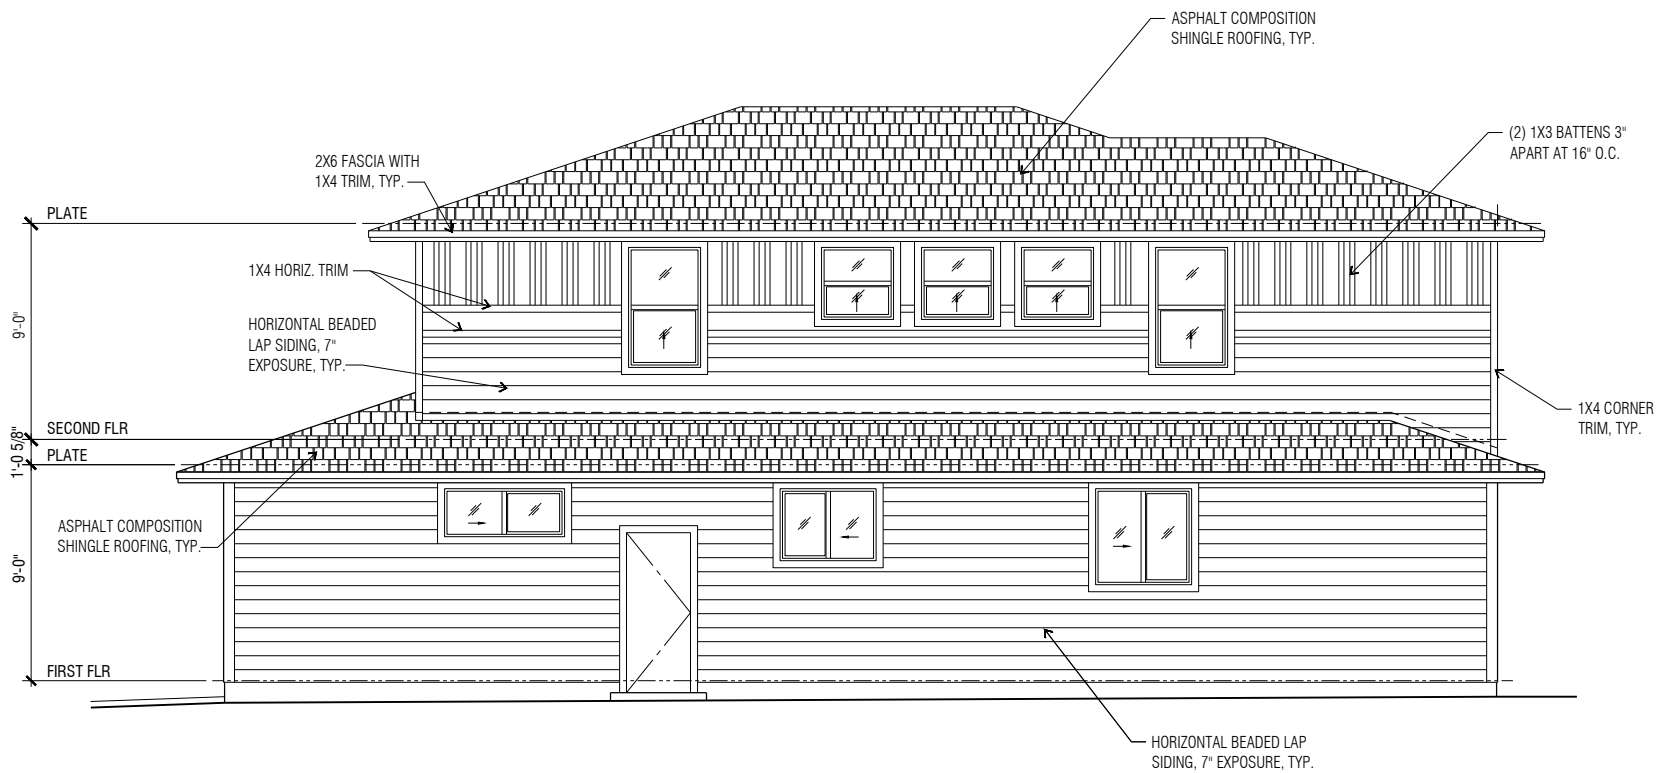

**RIGHT SIDE ELEVATION**  
1/4" = 1'-0"

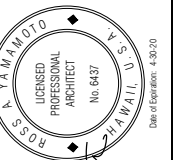

**GENTRY KGC, LLC**

733 BISHOP STREET, SUITE 1400  
PACIFIC GUARDIAN CENTER, MANA TOWER  
HONOLULU, HAWAII 96813  
(808) 599-5558



**KEALI'I BY GENTRY • CPR SET**  
PLAN 3

EXTERIOR ELEVATIONS

REVISIONS

DESCRIPTION

DATE

NO.


DRAWN BY:

DATE: 5/28/20


SHEET NUMBER

**10**


OF SHEETS

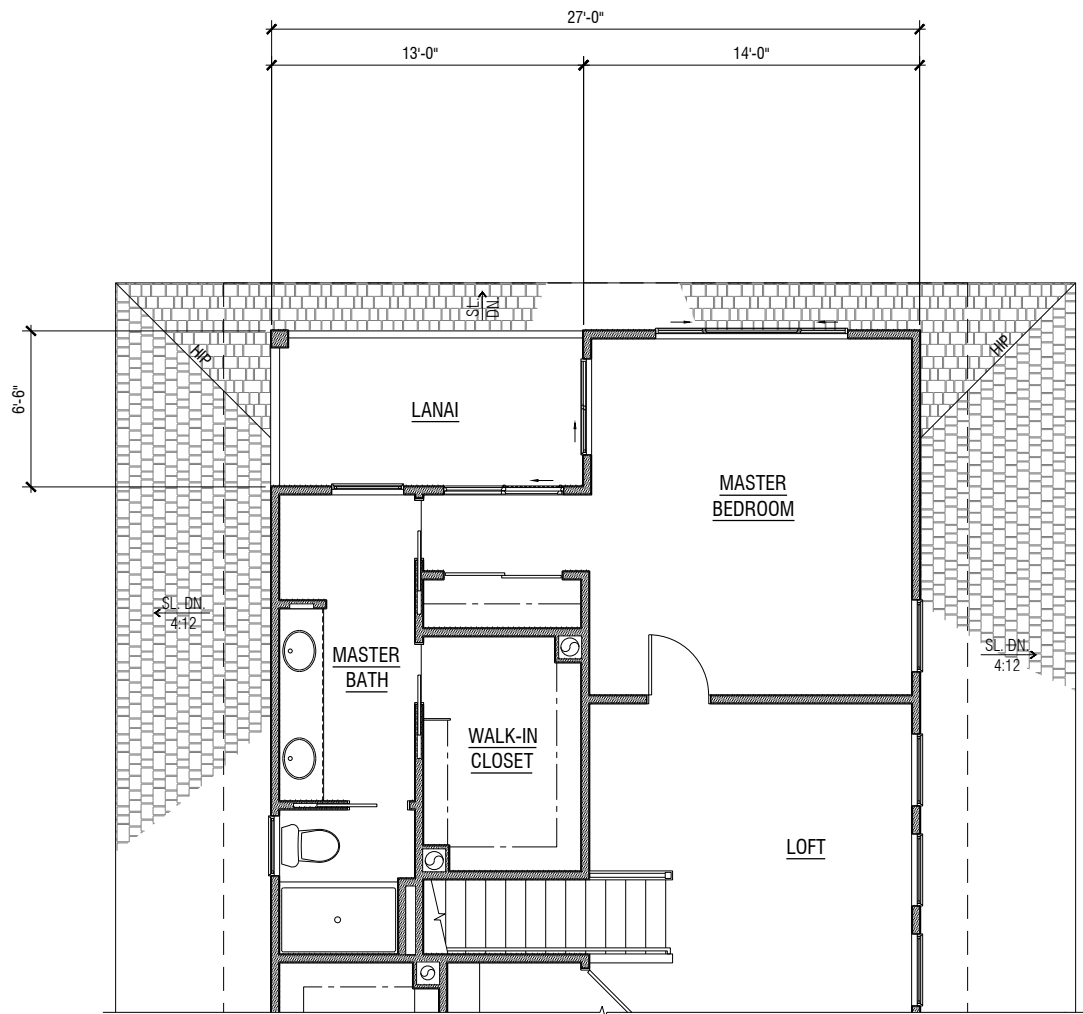


PARTIAL SECOND FLOOR PLAN

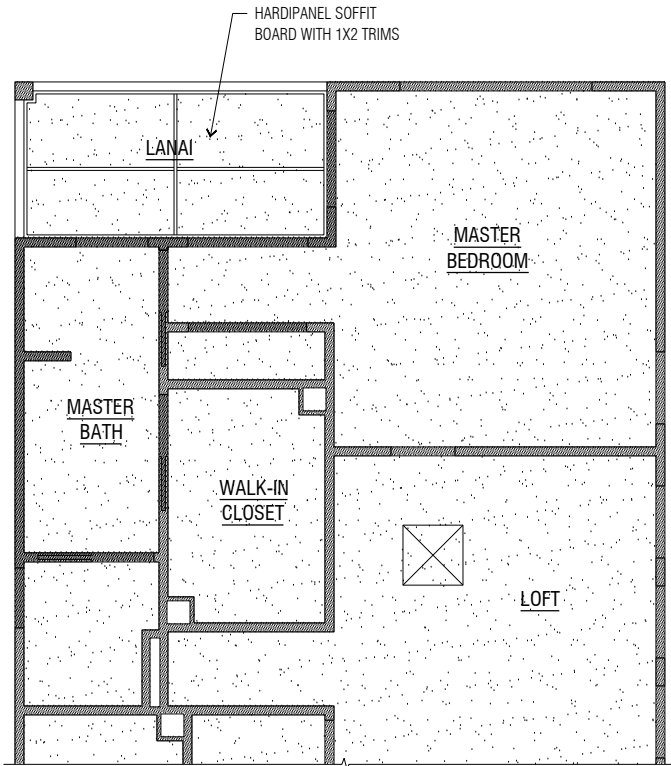

PARTIAL SECOND FLOOR REFLECTED CEILING PLAN

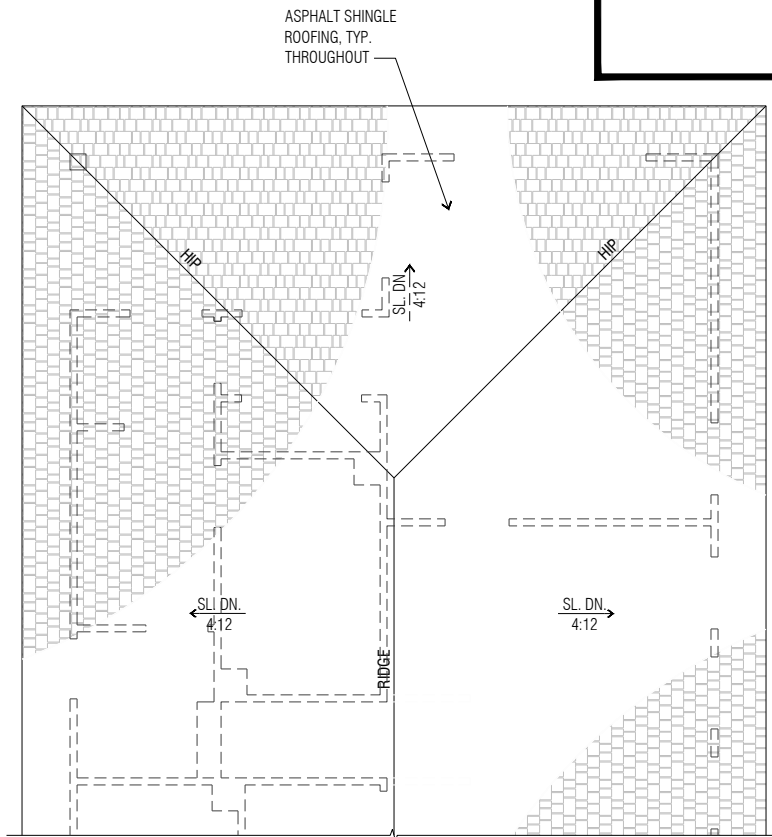


PARTIAL UPPER ROOF PLAN

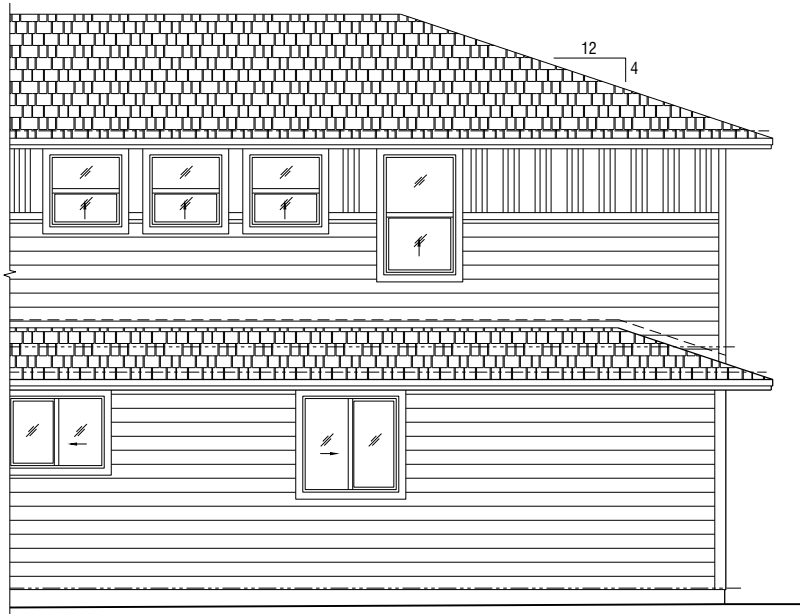

PARTIAL RIGHT SIDE ELEVATION



REAR ELEVATION

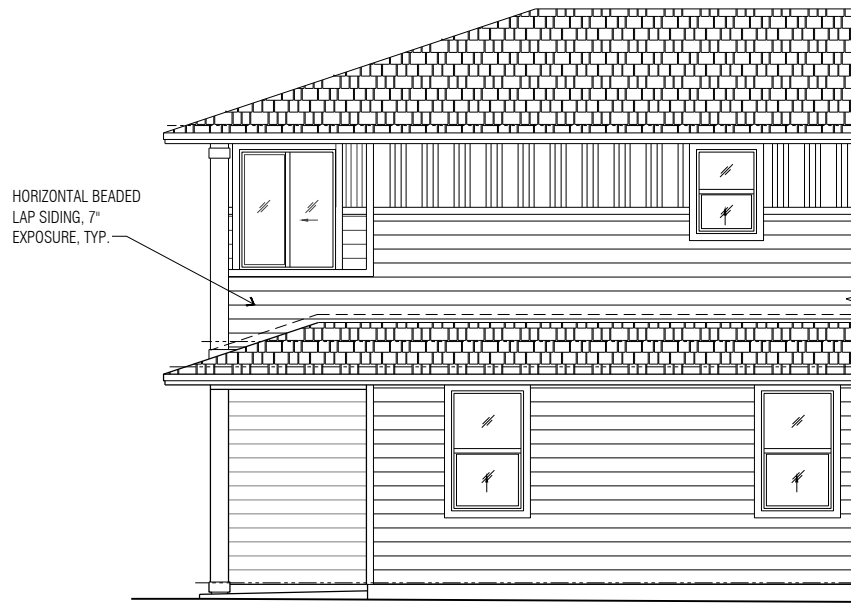

PARTIAL LEFT SIDE ELEVATION

OPTION 1 - SECOND FLOOR LANAI  
1/4" = 1'-0"

ROSS A. YAMAMOTO  
LICENSED PROFESSIONAL ARCHITECT  
No. 6437  
HAWAII

ROSS ARCHITECTS, LLC  
4677 MAHALA DRIVE, SUITE 1400  
HONOLULU, HAWAII 96813  
(808) 599-5558

733 BISHOP STREET, SUITE 1400  
PACIFIC GUARDIAN CENTER, MAHA TOWER  
HONOLULU, HAWAII 96813  
(808) 599-5558

These plans are copyright. Unauthorized copying or use of these plans is a violation of the Copyright Act of 1976. All rights reserved. Copying or use without written permission is prohibited.

KEALI'BY GENTRY • CPR SET  
PLAN 3


OPTION 1 - SECOND FLOOR LANAI

| NO. | DATE | DESCRIPTION |
|-----|------|-------------|
|     |      |             |
|     |      |             |
|     |      |             |
|     |      |             |



DRAWN BY:  
DATE: 5/28/20

SHEET NUMBER  
11  
OF SHEETS




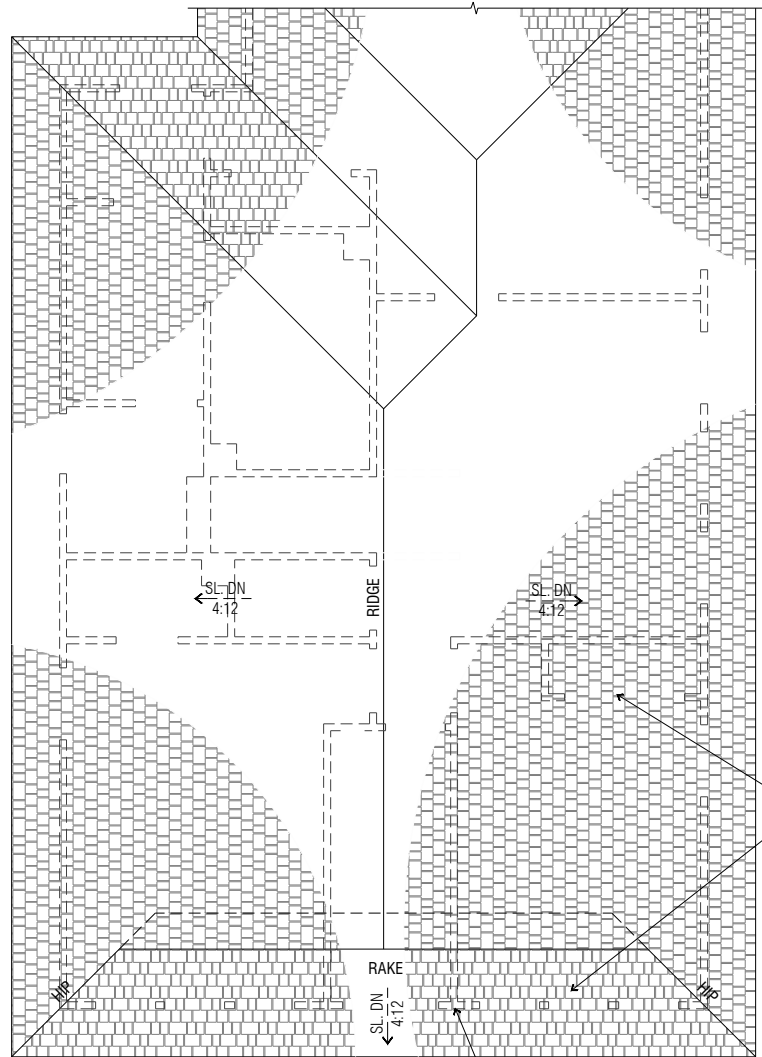


PARTIAL UPPER ROOF PLAN

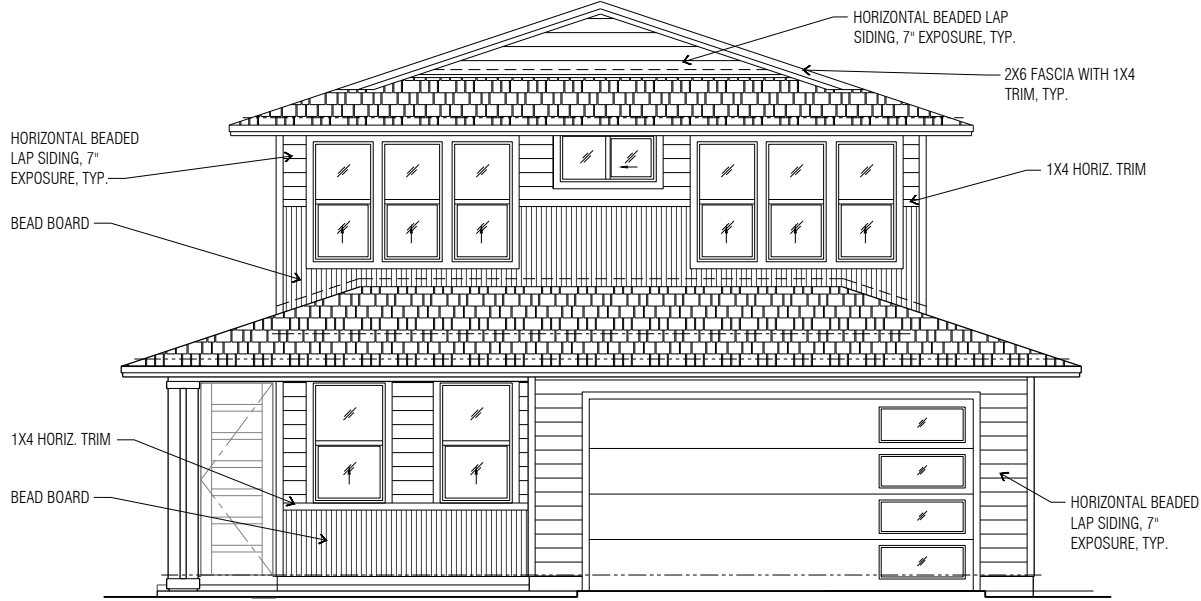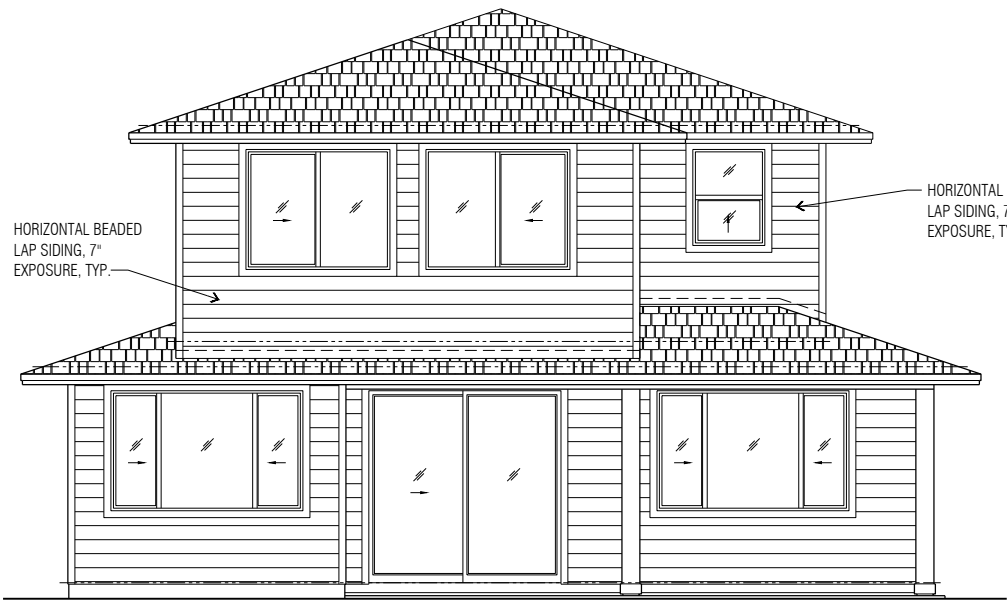

FRONT ELEVATION

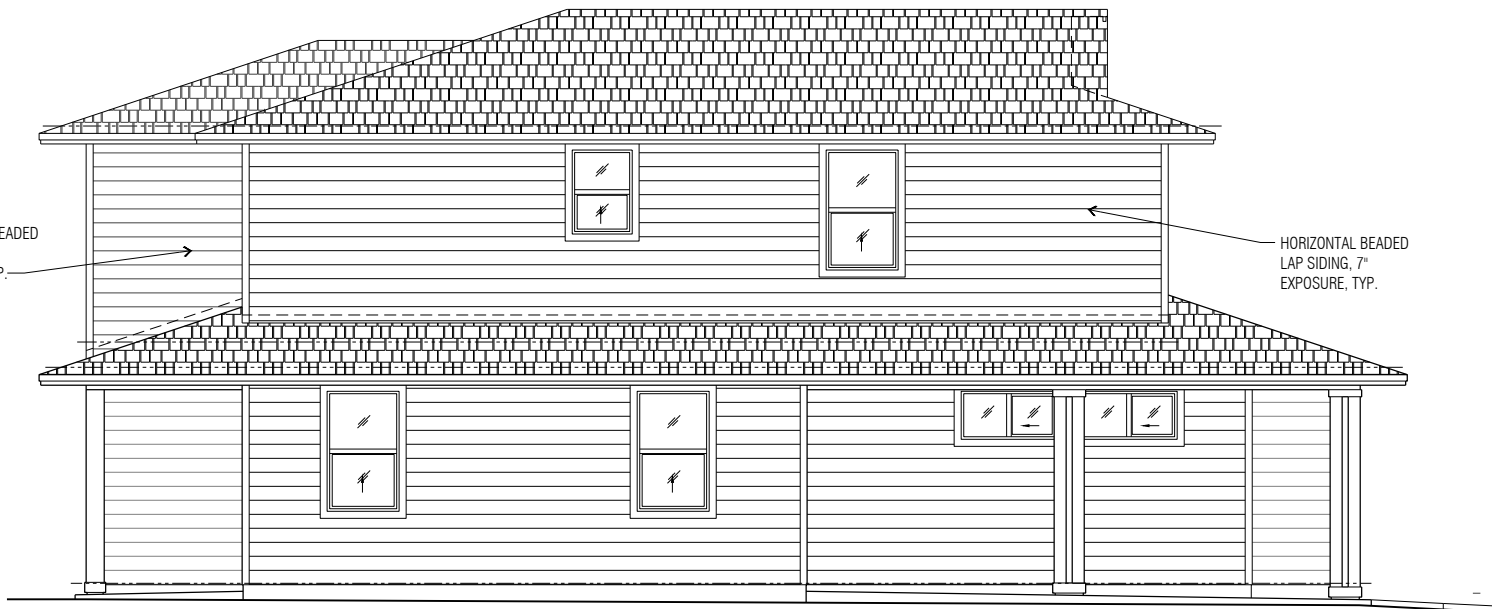


LEFT SIDE ELEVATION

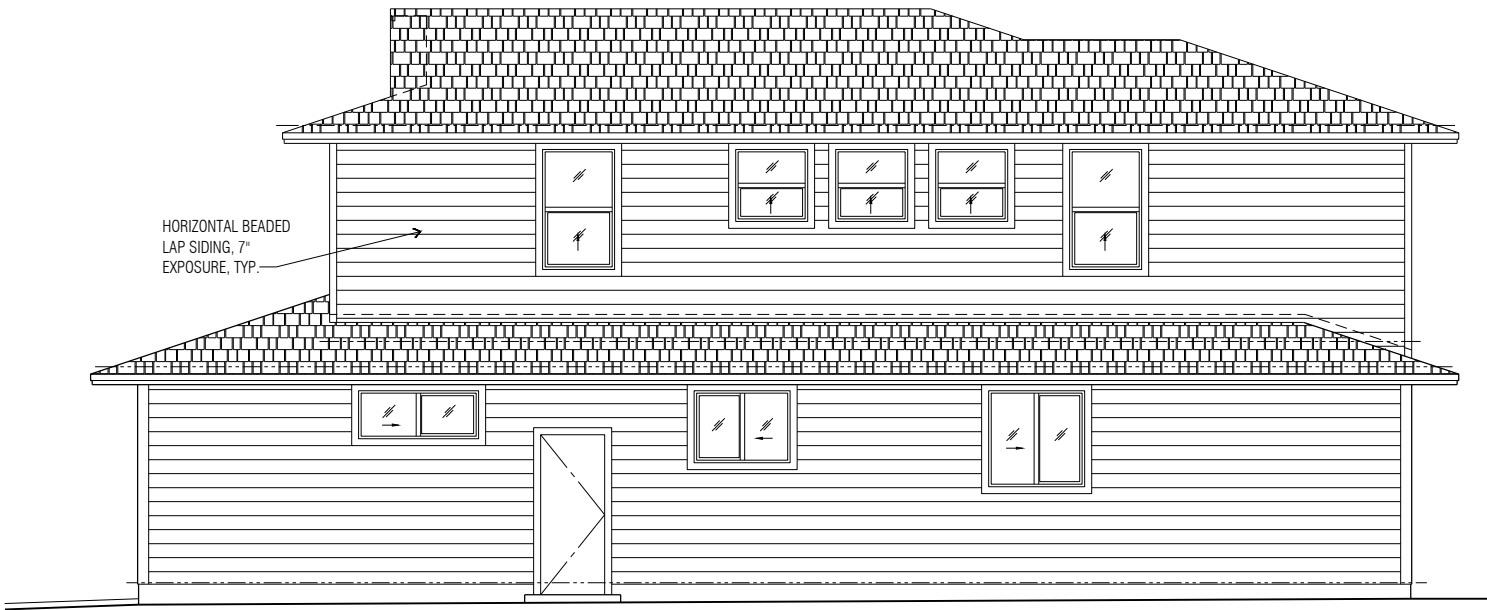

RIGHT SIDE ELEVATION

ALTERNATE EXTERIOR ELEVATIONS  
1/4" = 1'-0"

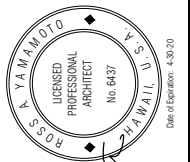

**GENTRY KGC, LLC**  
733 BISHOP STREET, SUITE 1400  
PACIFIC GUARDIAN CENTER, MAHA TOWER  
HONOLULU, HAWAII 96813  
(808) 599-5558



**KEALI'I BY GENTRY • CPR SET**  
PLAN 3  
ALTERNATE EXTERIOR ELEVATIONS

| REVISIONS |  | DESCRIPTION | DATE | NO. |
|-----------|--|-------------|------|-----|
|           |  |             |      |     |
|           |  |             |      |     |
|           |  |             |      |     |
|           |  |             |      |     |

DRAWN BY:  
DATE: 5/28/20