




# EWA by GENTRY AREA 32 NORTH PARK BY GENTRY III

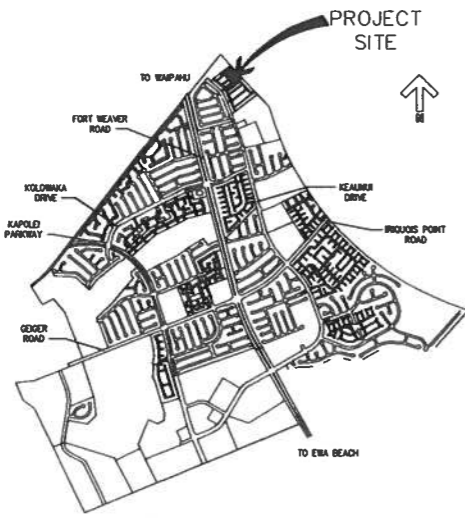

**B** LOCATION MAP  
**T1** NOT TO SCALE

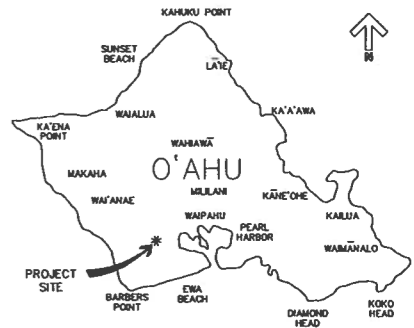


**C** VICINITY MAP  
**T1** NOT TO SCALE

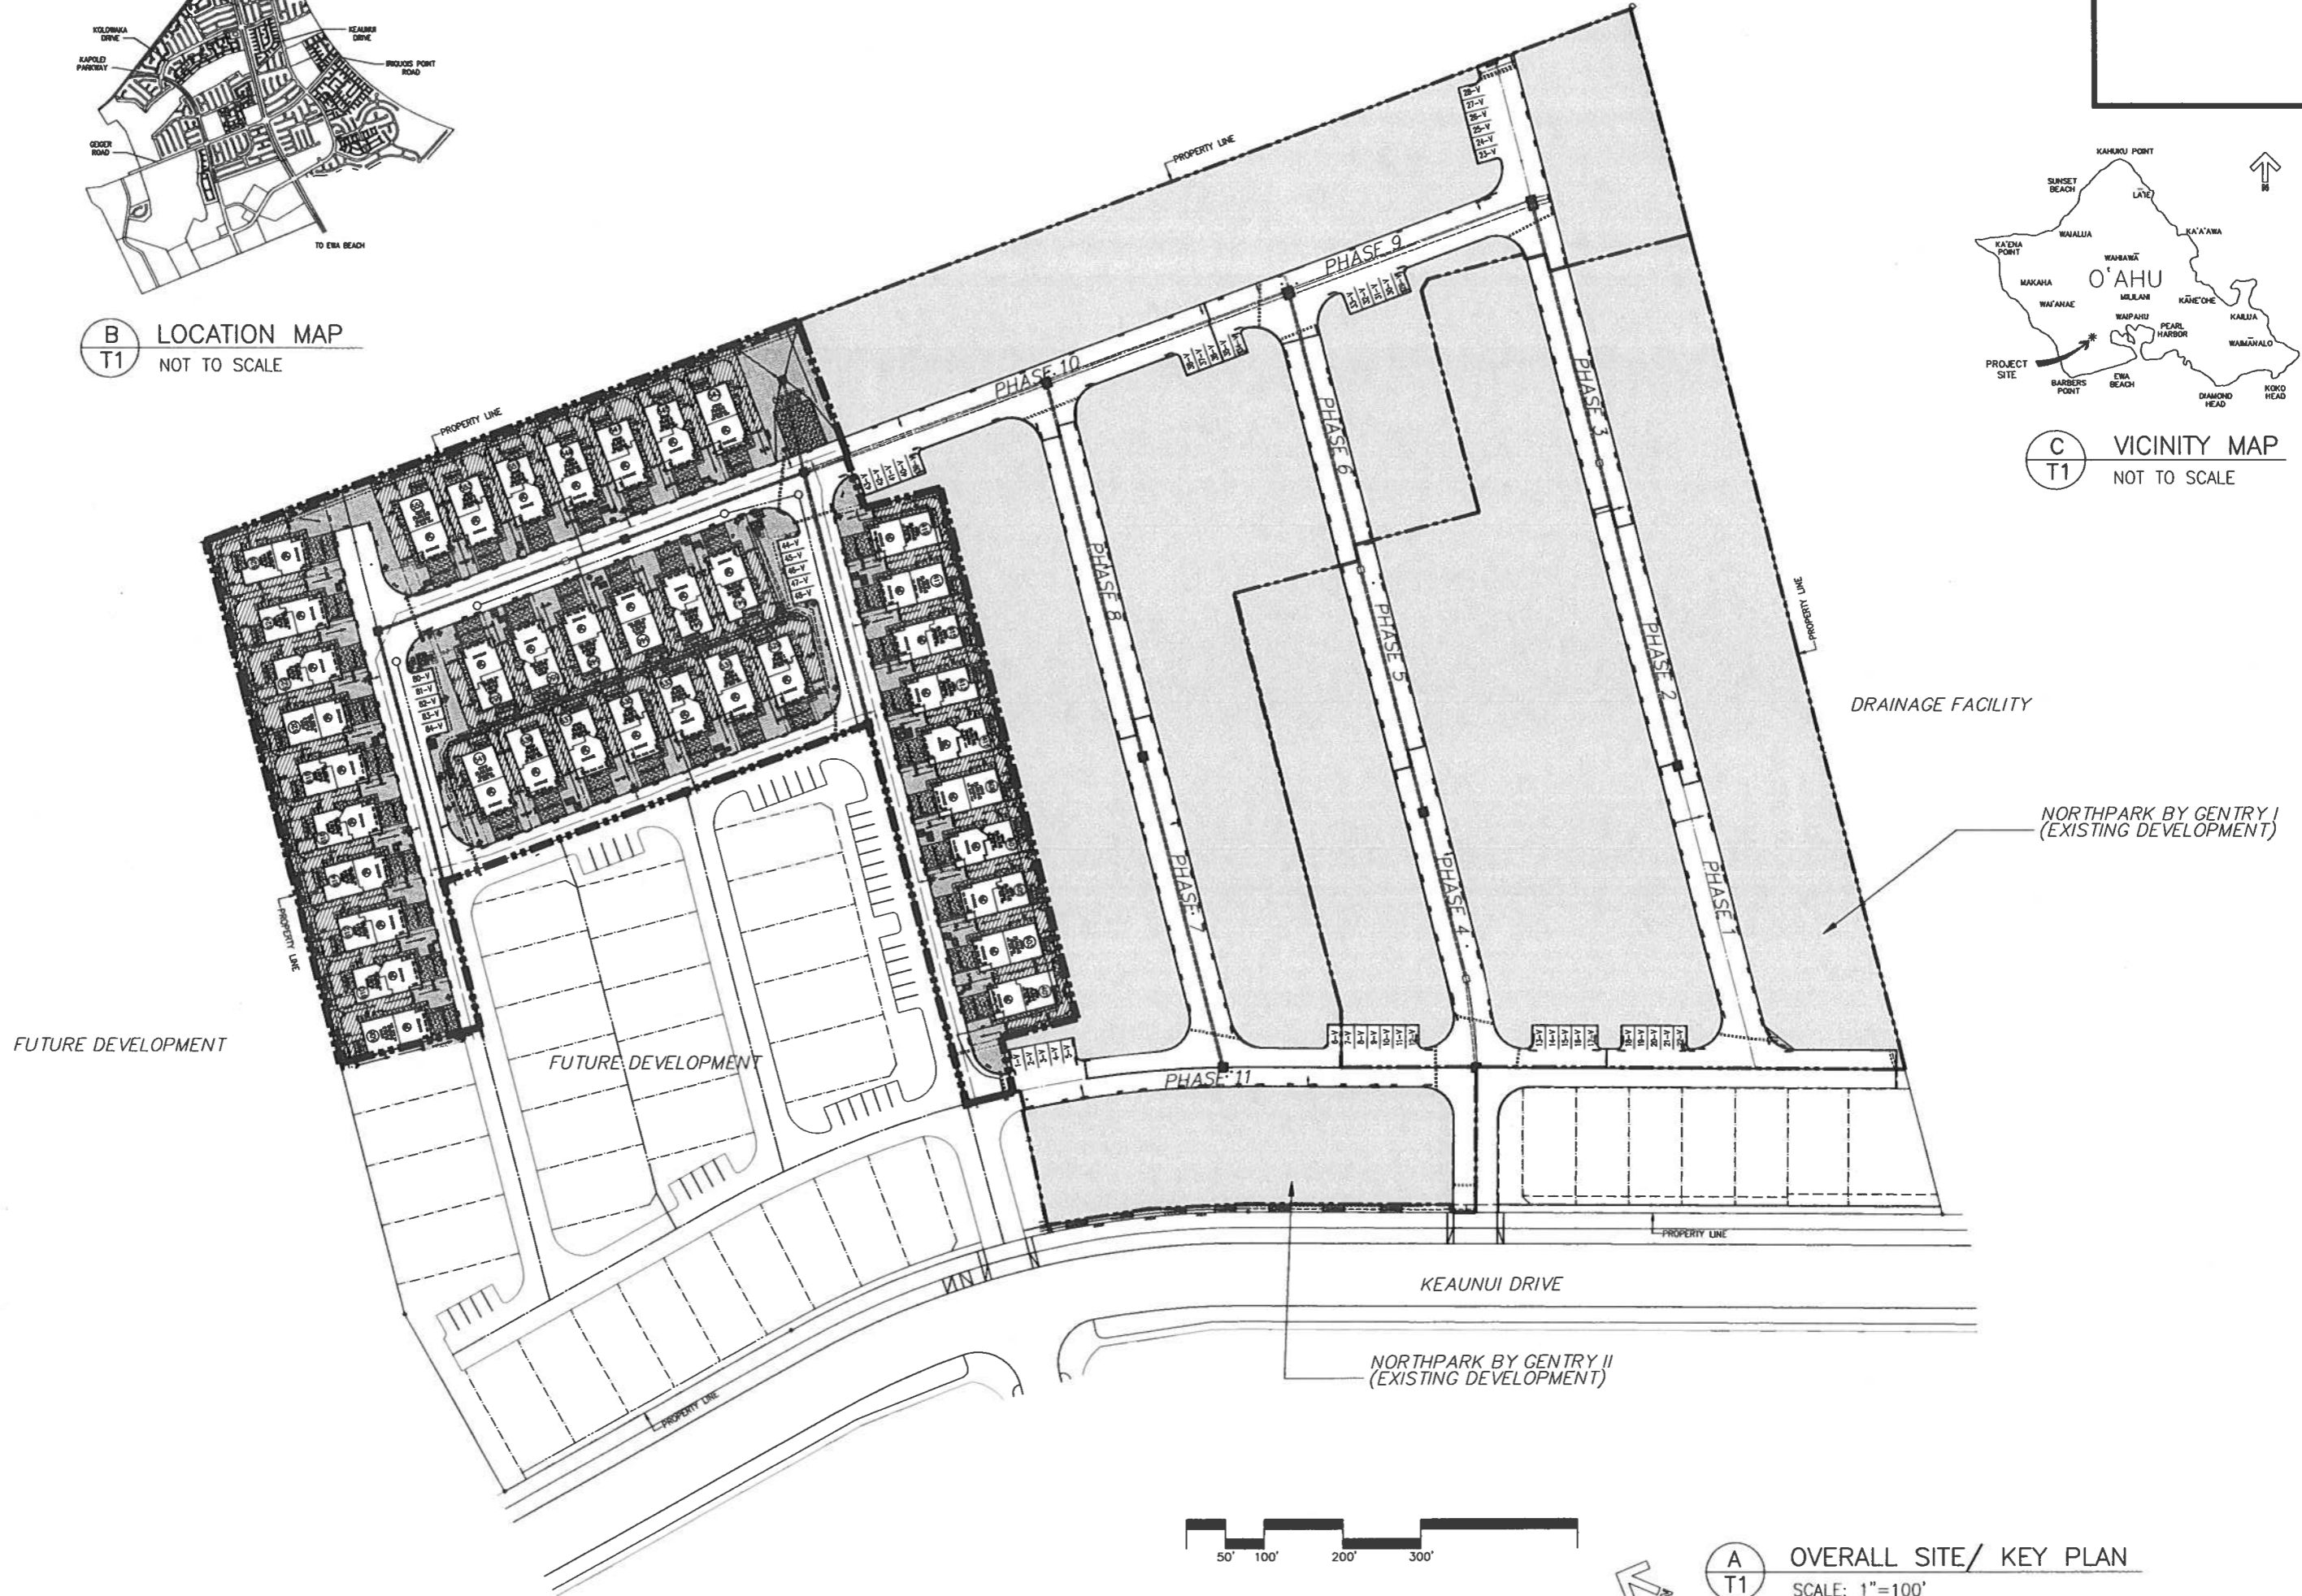


**A** OVERALL SITE/ KEY PLAN  
**T1** SCALE: 1"=100'

# EWA by GENTRY AREA 32 NORTHPARK BY GENTRY III

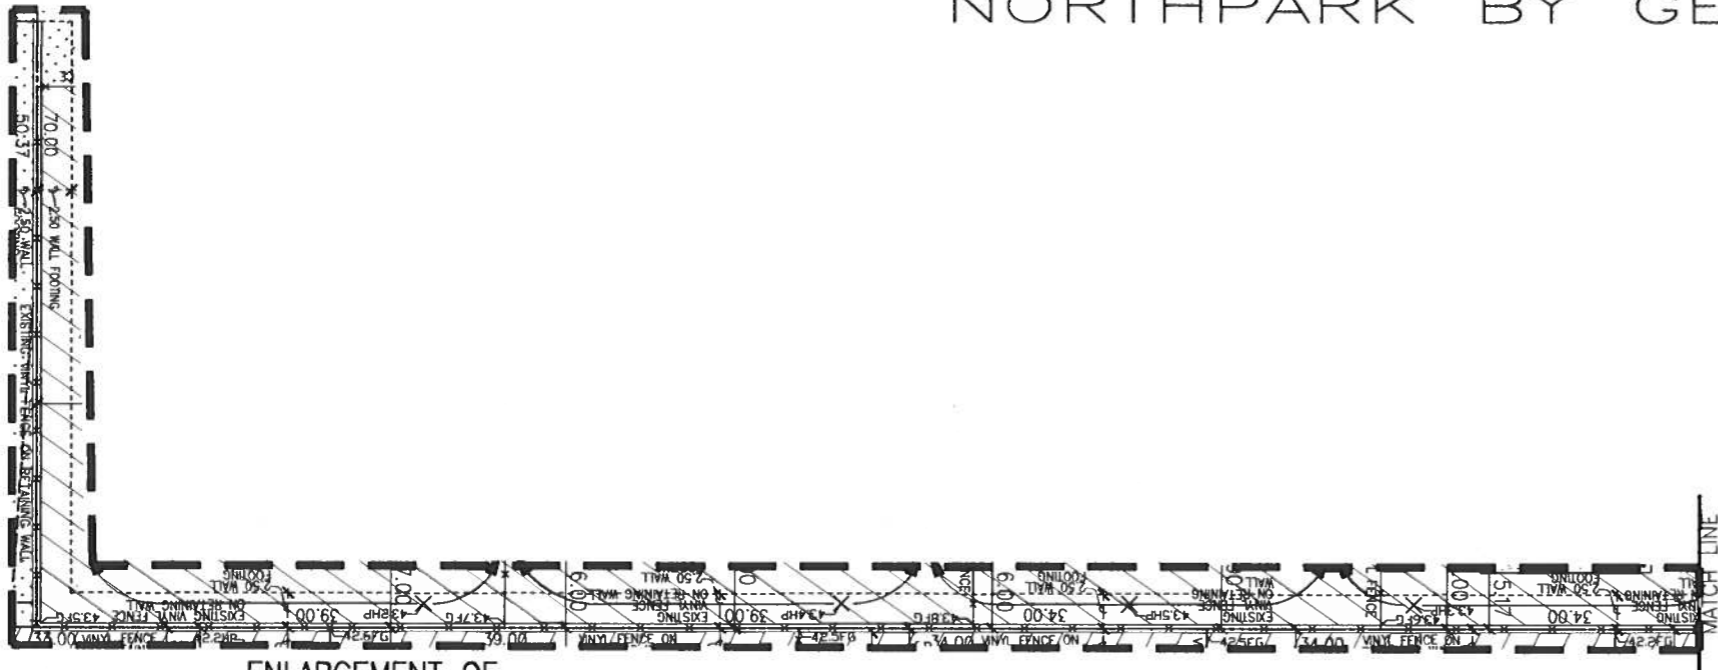

**C**  
S1

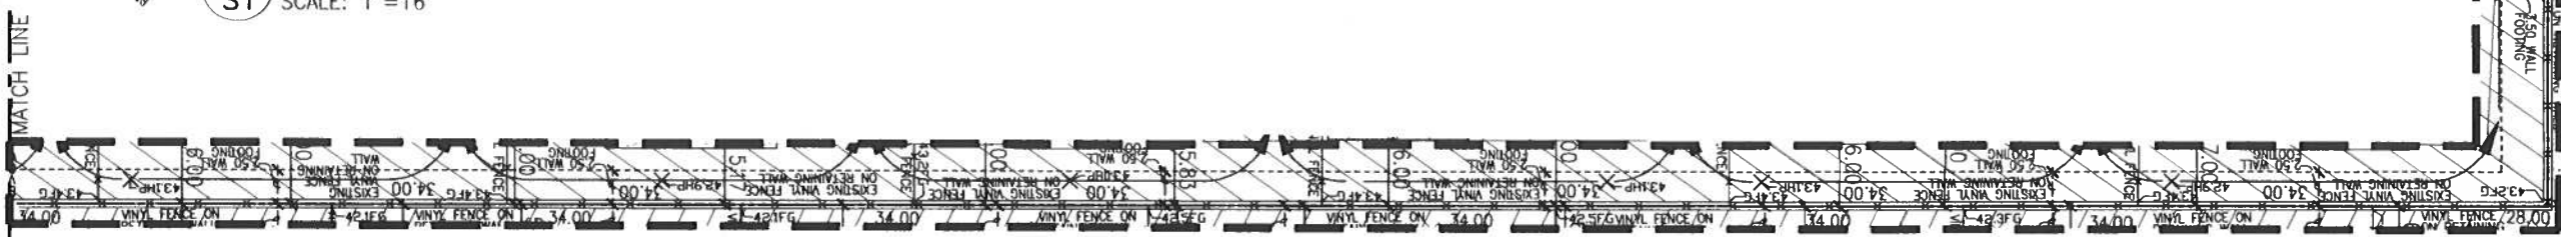


**B**  
S1

### LEGEND:

- APPROX. LIMIT OF YARD AREA (LIMITED COMMON ELEMENT)
- APPROXIMATE LIMIT OF ASSOCIATION LANDSCAPING (COMMON ELEMENT)
- APPROXIMATE LOCATION OF CONC. DRIVEWAY, WALKWAY, & PARKING
- APPROX. SWALE (DIRECTION OF DRAINAGE)
- APPROX. SEWER LINE LOCATION
- APPROX. WATER LINE LOCATION
- APPROX. ELECT. METER LOCATION
- APPROX. LOCATION OF STREET LIGHT
- VISITORS PARKING
- AIR CONDITIONING PAD
- TRASH LOCATION
- DRAIN
- APPROX. LOCATION OF SIGN
- HECO (HAWAIIAN ELECTRIC)
- HTCO (HAWAIIAN TELCOM)
- CATV (CABLE)
- STREET LIGHT ELECTRICAL BOX
- METERING EQUIPMENT & CABINET

- NOTES:**
- WALKWAYS, DRIVEWAYS, OPT. PARKING, AND FENCED YARD SIZES, LOCATIONS, & CONFIGURATIONS MAY VARY DUE TO JOBSITE CONDITIONS.
  - ACTUAL LOCATIONS OF UTILITIES, COMMON ELEMENTS, LIMITED COMMON ELEMENTS, FENCES AND OTHER FEATURES MAY VARY DUE TO ON SITE CONDITIONS.
  - PLAN #-R IS REVERSE FLOOR PLAN
  - NO AUTOMATIC FIRE SPRINKLER/IRRIGATION ON METER

## NORTHPARK BY GENTRY III, PHASE 13

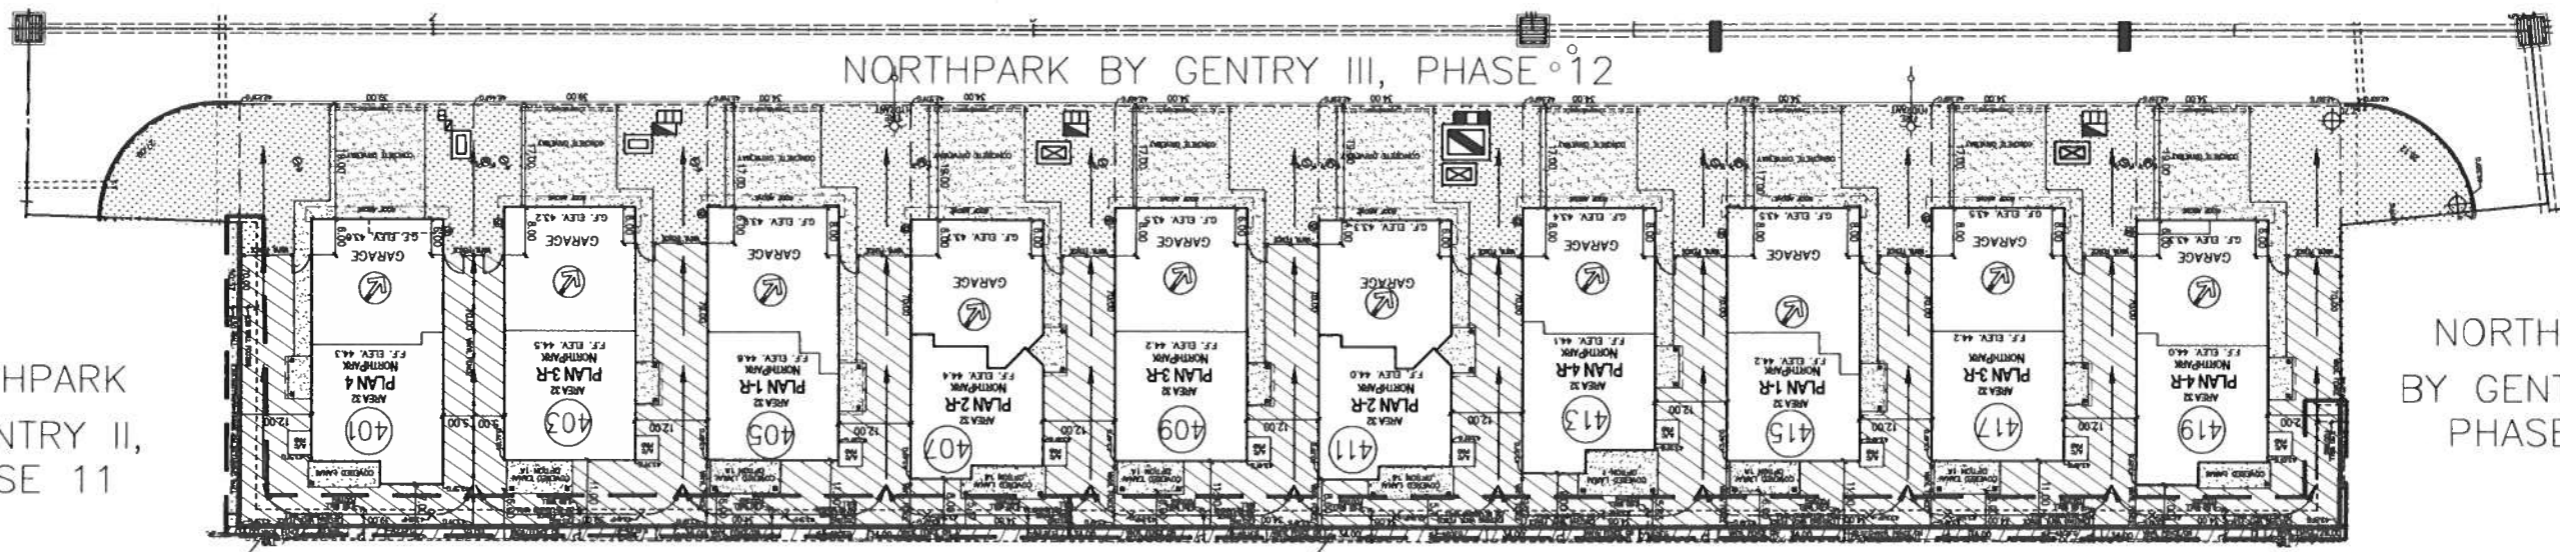

NORTHPARK BY GENTRY II, PHASE 11

NORTHPARK BY GENTRY II, PHASE 10

NORTHPARK BY GENTRY II, PHASE 7

NORTHPARK BY GENTRY II, PHASE 8

**C**  
S1

**B**  
S1




**A**  
S1 ENLARGE PARTIAL SITE PLAN  
SCALE: 1"=32'




# EWA by GENTRY AREA 32 NORTHPARK BY GENTRY III



**B**  
S2

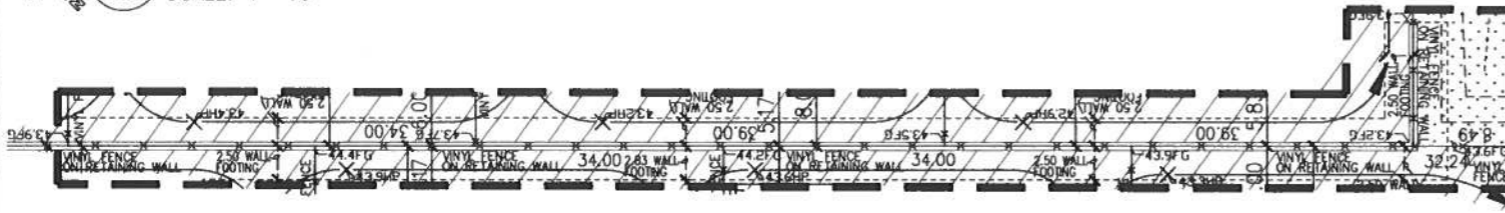

**C**  
S2

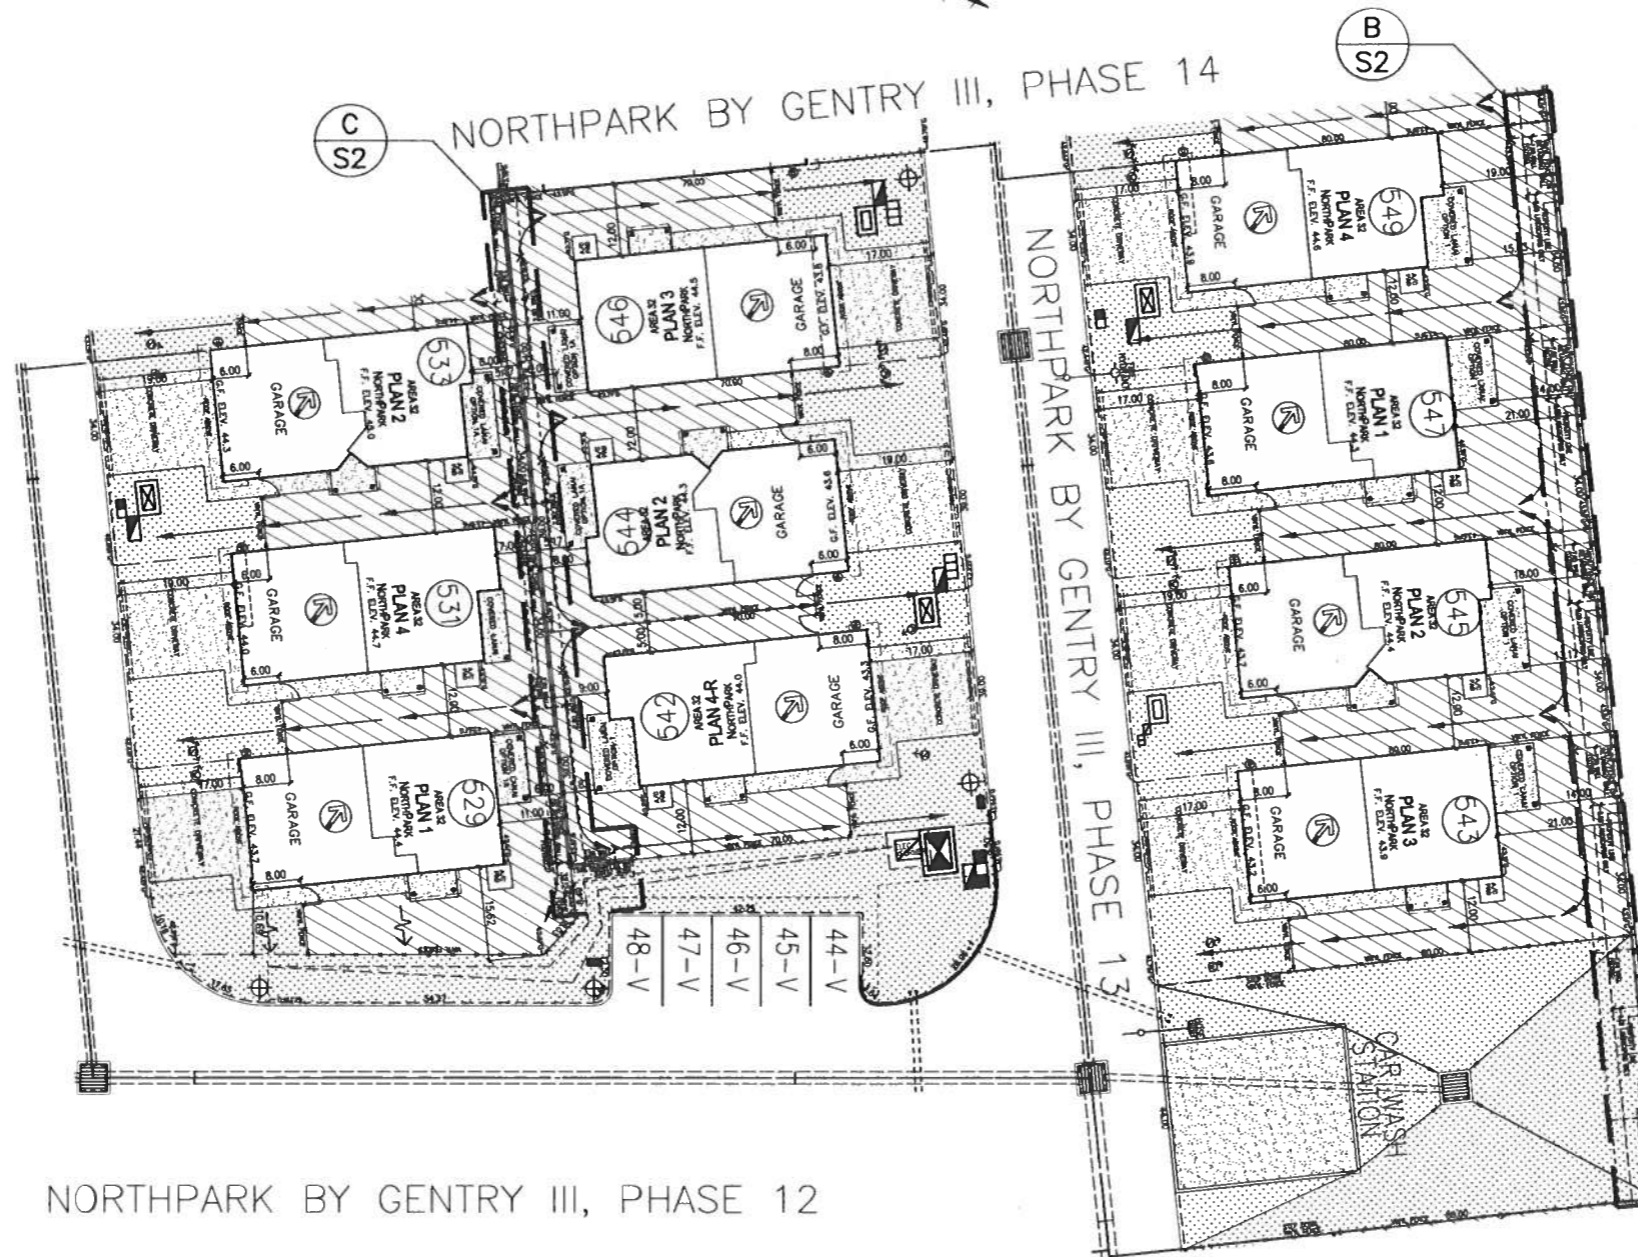

### LEGEND:

- APPROX. LIMIT OF YARD AREA (LIMITED COMMON ELEMENT)
- APPROXIMATE LIMIT OF ASSOCIATION LANDSCAPING (COMMON ELEMENT)
- APPROXIMATE LOCATION OF CONC. DRIVEWAY, WALKWAY, & PARKING
- APPROX. SWALE (DIRECTION OF DRAINAGE)
- APPROX. SEWER LINE LOCATION
- APPROX. WATER LINE LOCATION
- APPROX. ELECT. METER LOCATION
- APPROX. LOCATION OF STREET LIGHT
- VISITORS PARKING
- AIR CONDITIONING PAD
- TRASH LOCATION
- DRAIN
- APPROX. LOCATION OF SIGN
- HECO (HAWAIIAN ELECTRIC)
- HTCO (HAWAIIAN TELCOM)
- CATV (CABLE)
- STREET LIGHT ELECTRICAL BOX
- METERING EQUIPMENT & CABINET


### NOTES:

- WALKWAYS, DRIVEWAYS, OPT. PARKING, AND FENCED YARD SIZES, LOCATIONS, & CONFIGURATIONS MAY VARY DUE TO JOBSITE CONDITIONS.
- ACTUAL LOCATIONS OF UTILITIES, COMMON ELEMENTS, LIMITED COMMON ELEMENTS, FENCES, AND OTHER FEATURES MAY VARY DUE TO ON SITE CONDITIONS.
- PLAN #-R IS REVERSE FLOOR PLAN
- NO AUTOMATIC FIRE SPRINKLER/IRRIGATION ON METER




**A**  
S2 ENLARGE PARTIAL SITE PLAN  
SCALE: 1"=32'


# EWA by GENTRY AREA 32 NORTHPARK BY GENTRY III

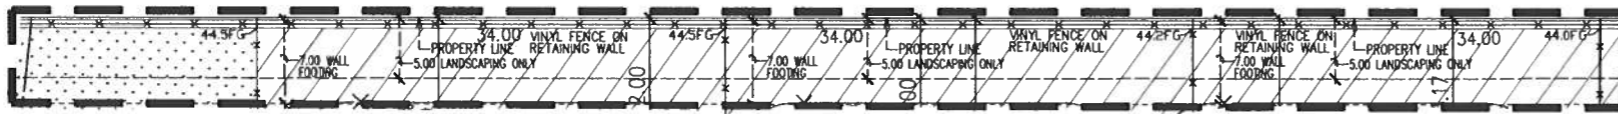

**B**  
ENLARGEMENT OF  
RETAINING WALL  
SCALE: 1"=16'

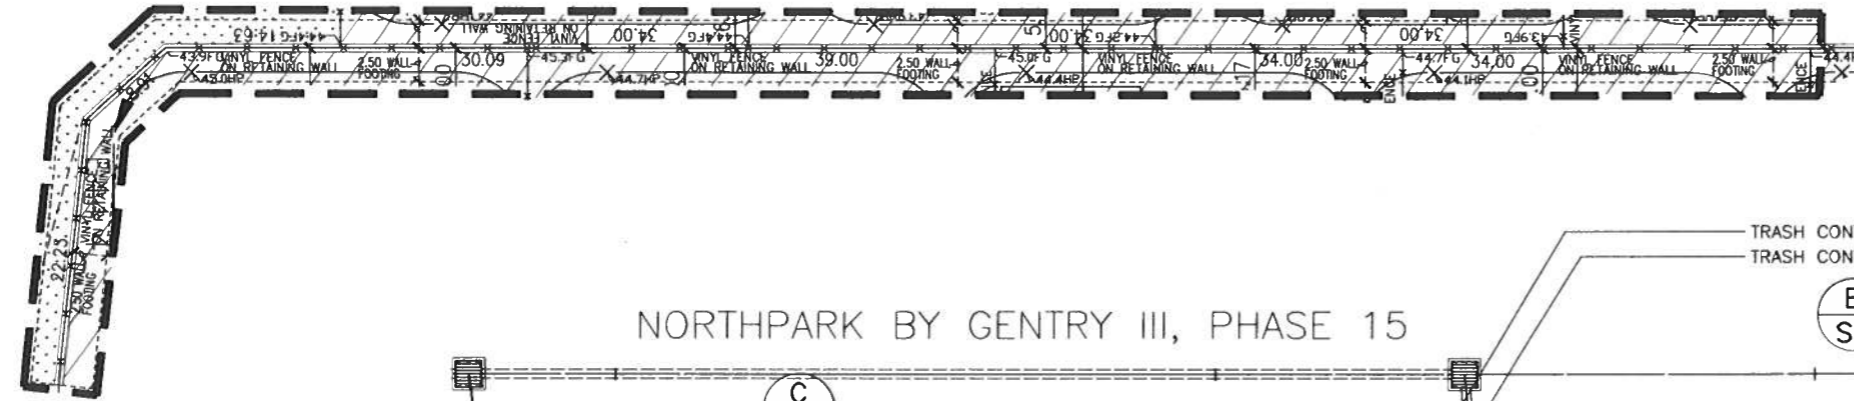

**C**  
ENLARGEMENT OF  
RETAINING WALL  
SCALE: 1"=16'

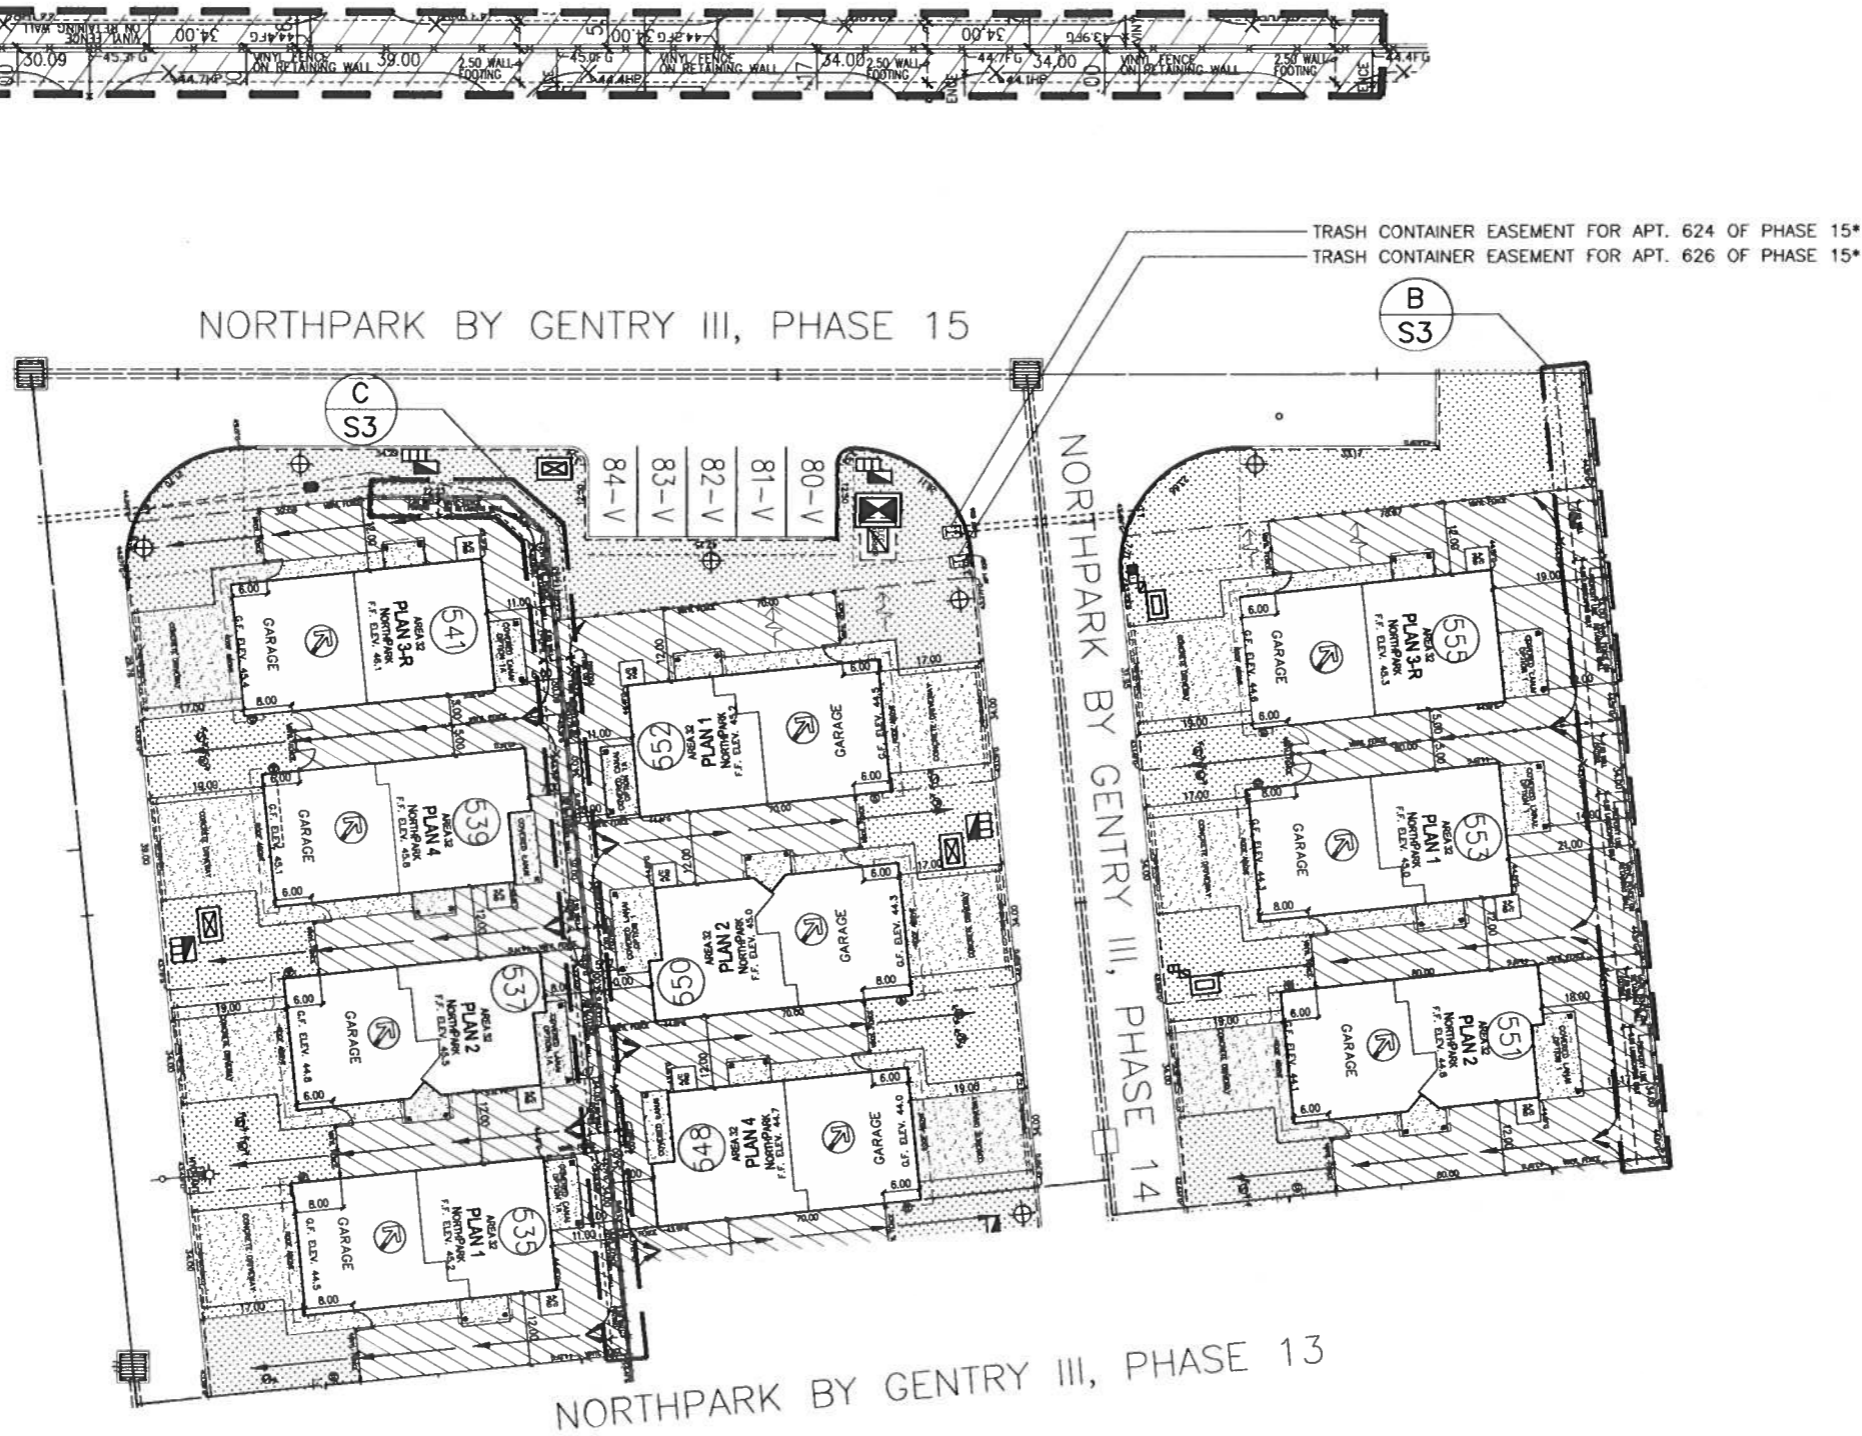

**LEGEND:**

- APPROX. LIMIT OF YARD AREA (LIMITED COMMON ELEMENT)
- APPROXIMATE LIMIT OF ASSOCIATION LANDSCAPING (COMMON ELEMENT)
- APPROXIMATE LOCATION OF CONC. DRIVEWAY, WALKWAY, & PARKING
- APPROX. SWALE (DIRECTION OF DRAINAGE)
- APPROX. SEWER LINE LOCATION
- APPROX. WATER LINE LOCATION
- APPROX. ELECT. METER LOCATION
- APPROX. LOCATION OF STREET LIGHT
- VISITORS PARKING
- AIR CONDITIONING PAD
- TRASH LOCATION
- DRAIN
- APPROX. LOCATION OF SIGN
- HECO (HAWAIIAN ELECTRIC)
- HTCO (HAWAIIAN TELCOM)
- CATV (CABLE)
- STREET LIGHT ELECTRICAL BOX
- METERING EQUIPMENT & CABINET

**NOTES:**

- WALKWAYS, DRIVEWAYS, OPT. PARKING, AND FENCED YARD SIZES, LOCATIONS, & CONFIGURATIONS MAY VARY DUE TO JOBSITE CONDITIONS.
- ACTUAL LOCATIONS OF UTILITIES, COMMON ELEMENTS, LIMITED COMMON ELEMENTS, FENCES, AND OTHER FEATURES MAY VARY DUE TO ON SITE CONDITIONS.
- PLAN #-R IS REVERSE FLOOR PLAN
- NO AUTOMATIC FIRE SPRINKLER/IRRIGATION ON METER
- \* AS SET FORTH IN THE CONDOMINIUM DECLARATION FOR NORTHPARK BY GENTRY III, SUBJECT TO CERTAIN RESTRICTIONS, THE OWNERS AND RESIDENTS OF APARTMENTS 624 AND 626 OF THE NORTHPARK BY GENTRY III, PHASE 15, CONDOMINIUM PROJECT SHALL EACH HAVE THE RIGHT AND AN EASEMENT TO PLACE THEIR RESPECTIVE TRASH CONTAINERS ON THE PORTION OF THE PROJECT THAT IS DESIGNATED ON NORTHPARK BY GENTRY III, PHASE 14 FOR THE PLACEMENT OF SUCH CONTAINERS, AS WELL AS AN EASEMENT FOR ACCESS TO SUCH LOCATION.


 













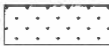




**A**  
ENLARGE PARTIAL SITE PLAN  
SCALE: 1"=32'







# EWA by GENTRY AREA 32 NORTHPARK BY GENTRY III

**LEGEND:**

 - |   |   |  |  |
|---|---|--|--|
|  APPROX. LIMIT OF YARD AREA (LIMITED COMMON ELEMENT)           |  APPROX. SWALE (DIRECTION OF DRAINAGE) |  AIR CONDITIONING PAD     |  HTCO (HAWAIIAN TELCOM)       |
|  APPROXIMATE LIMIT OF ASSOCIATION LANDSCAPING (COMMON ELEMENT) |  APPROX. SEWER LINE LOCATION           |  TRASH LOCATION           |  CATV (CABLE)                 |
|  APPROXIMATE LOCATION OF CONC. DRIVEWAY, WALKWAY, & PARKING    |  APPROX. WATER LINE LOCATION           |  DRAIN                    |  STREET LIGHT ELECTRICAL BOX  |
|   |  APPROX. ELECT. METER LOCATION         |  APPROX. LOCATION OF SIGN |  METERING EQUIPMENT & CABINET |
|   |  APPROX. LOCATION OF STREET LIGHT      |  HECO (HAWAIIAN ELECTRIC) |  |
|   |  VISITORS PARKING                      |  |  |

**NOTES:**


- WALKWAYS, DRIVEWAYS, OPT. PARKING, AND FENCED YARD SIZES, LOCATIONS, & CONFIGURATIONS MAY VARY DUE TO JOBSITE CONDITIONS.
- ACTUAL LOCATIONS OF UTILITIES, COMMON ELEMENTS, LIMITED COMMON ELEMENTS, FENCES, AND OTHER FEATURES MAY VARY DUE TO ON SITE CONDITIONS.
- PLAN #-R IS REVERSE FLOOR PLAN
- NO AUTOMATIC FIRE SPRINKLER/IRRIGATION ON METER
- \* AS SET FORTH IN THE CONDOMINIUM DECLARATION FOR NORTHPARK BY GENTRY III, SUBJECT TO CERTAIN RESTRICTIONS, THE OWNERS AND RESIDENTS OF APARTMENTS 624 AND 626 OF THE NORTHPARK BY GENTRY III, PHASE 15, CONDOMINIUM PROJECT SHALL EACH HAVE THE RIGHT AND AN EASEMENT TO PLACE THEIR RESPECTIVE TRASH CONTAINERS ON THE PORTION OF THE PROJECT THAT IS DESIGNATED ON NORTHPARK BY GENTRY III, PHASE 14 FOR THE PLACEMENT OF SUCH CONTAINERS, AS WELL AS AN EASEMENT FOR ACCESS TO SUCH LOCATION.

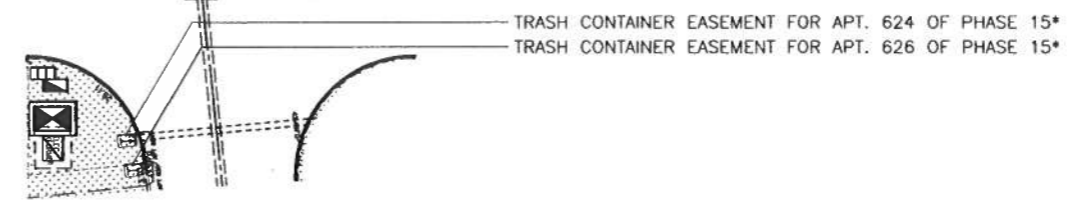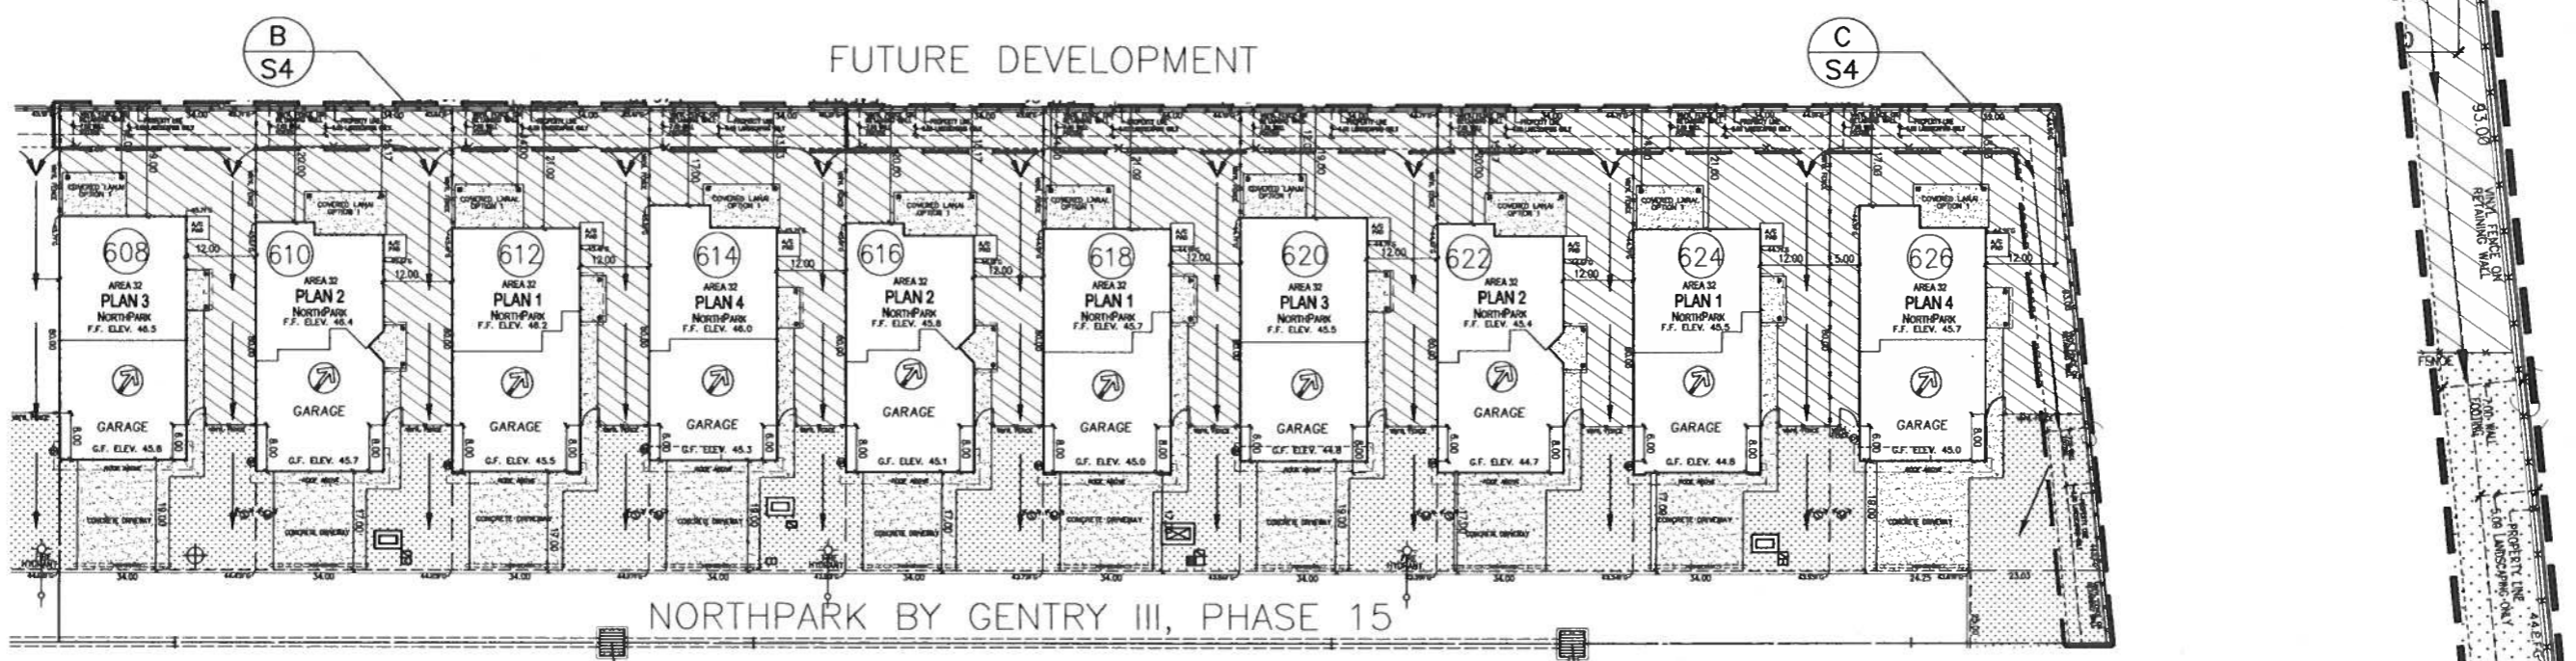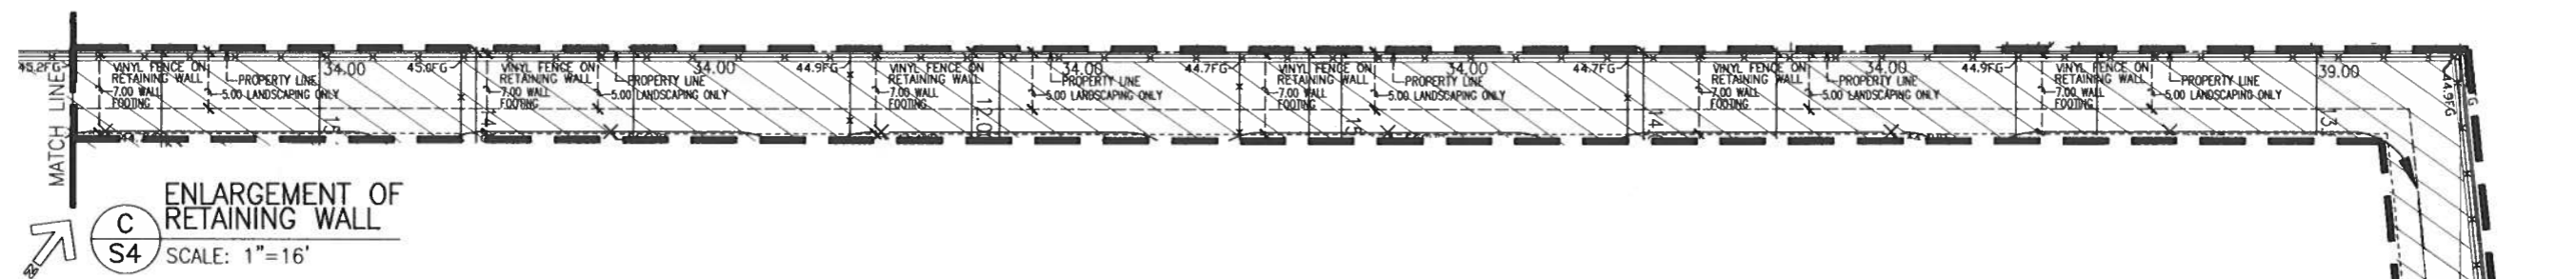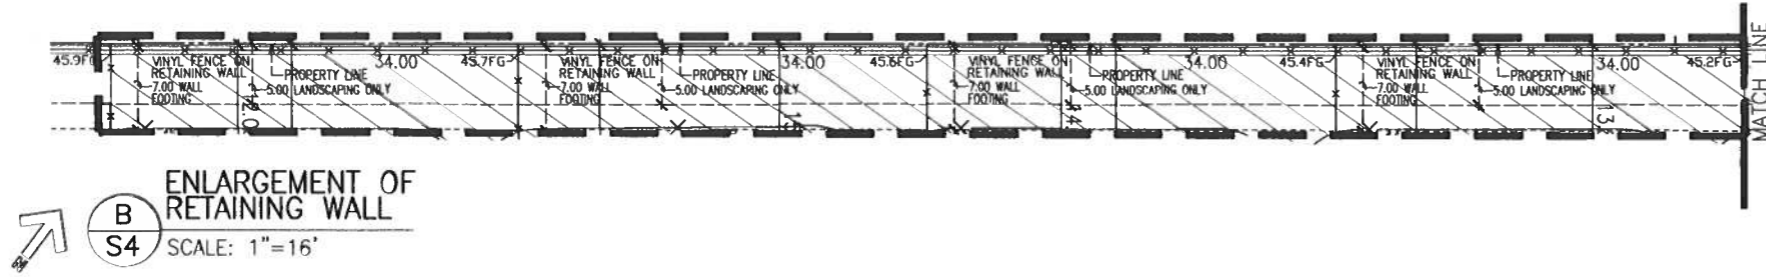


NORTH PARK BY GENTRY III  
PHASE 14




**A**  
**S4**  
ENLARGE PARTIAL SITE PLAN  
SCALE: 1"=32'

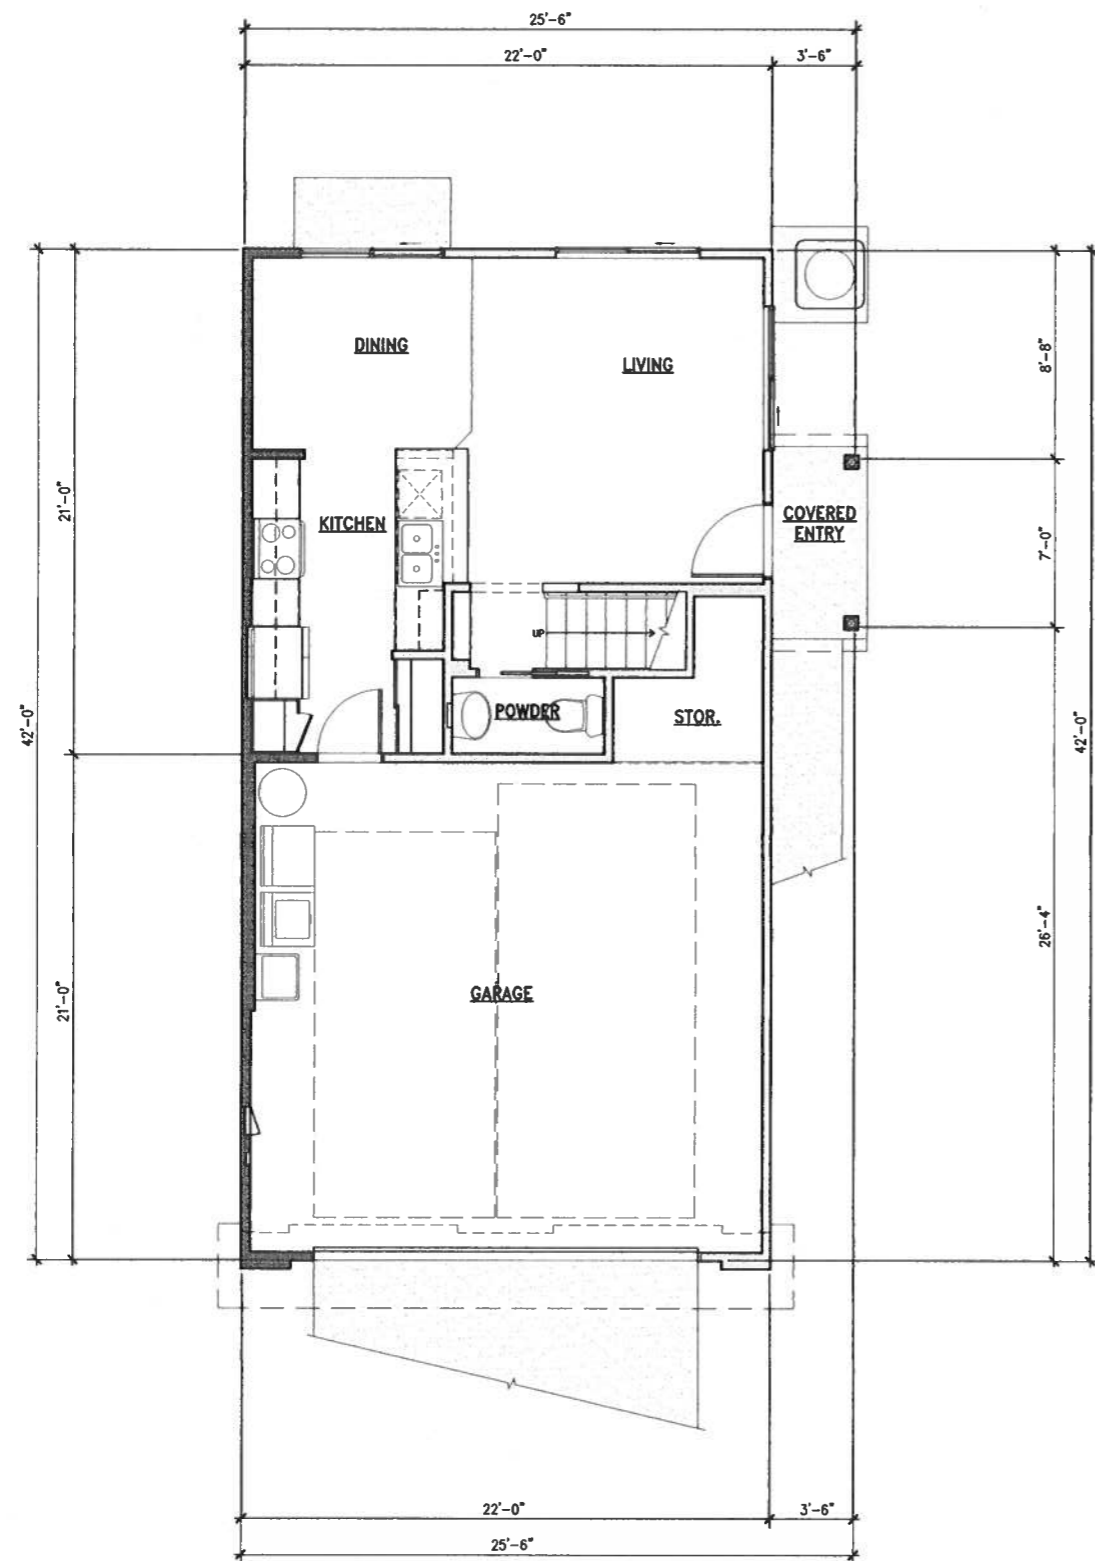


**FIRST FLOOR PLAN**  
 1/4" = 1'-0"

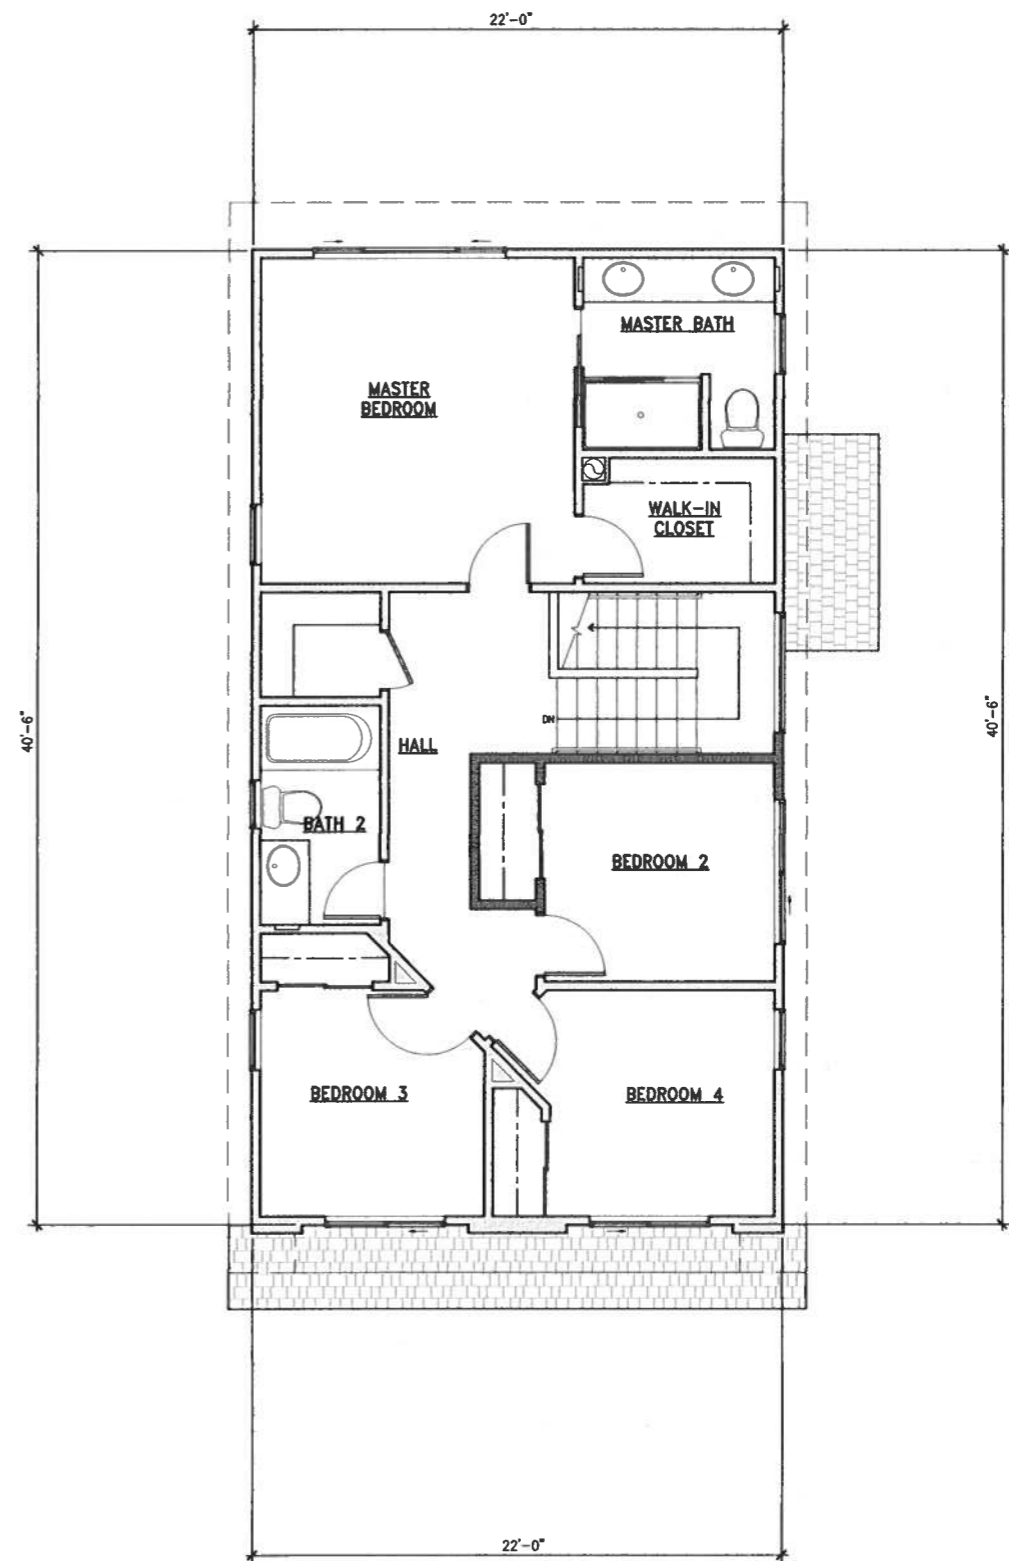


**SECOND FLOOR PLAN**  
 1/4" = 1'-0"

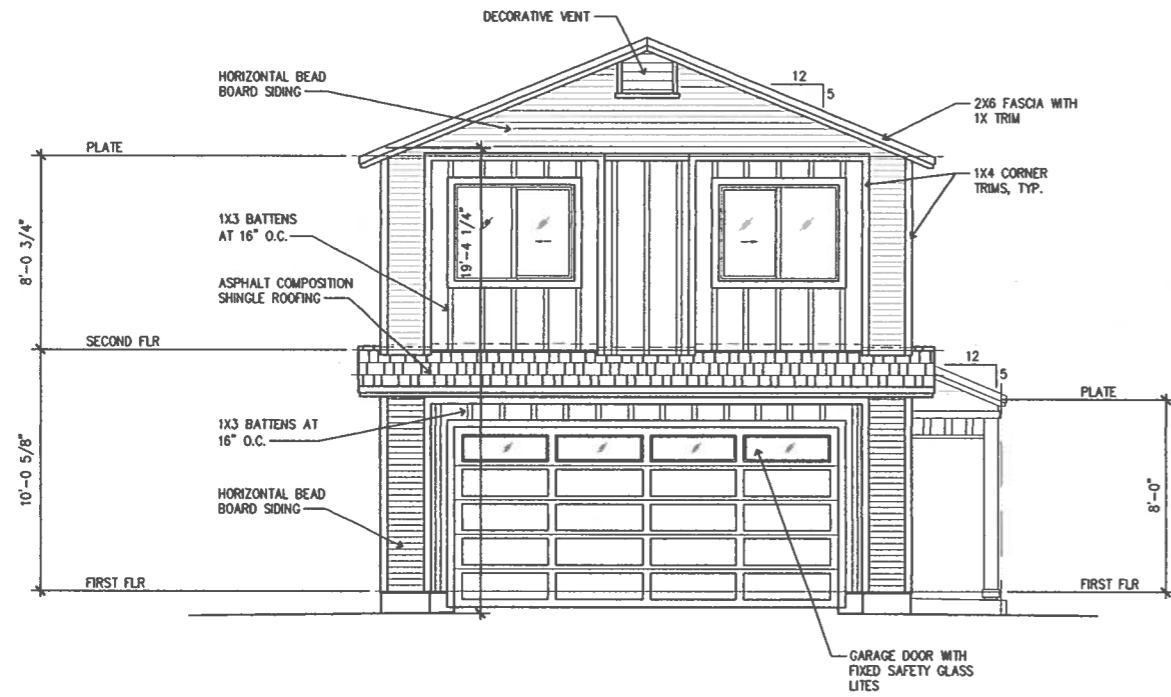


**FRONT ELEVATION**  
1/4" = 1'-0"

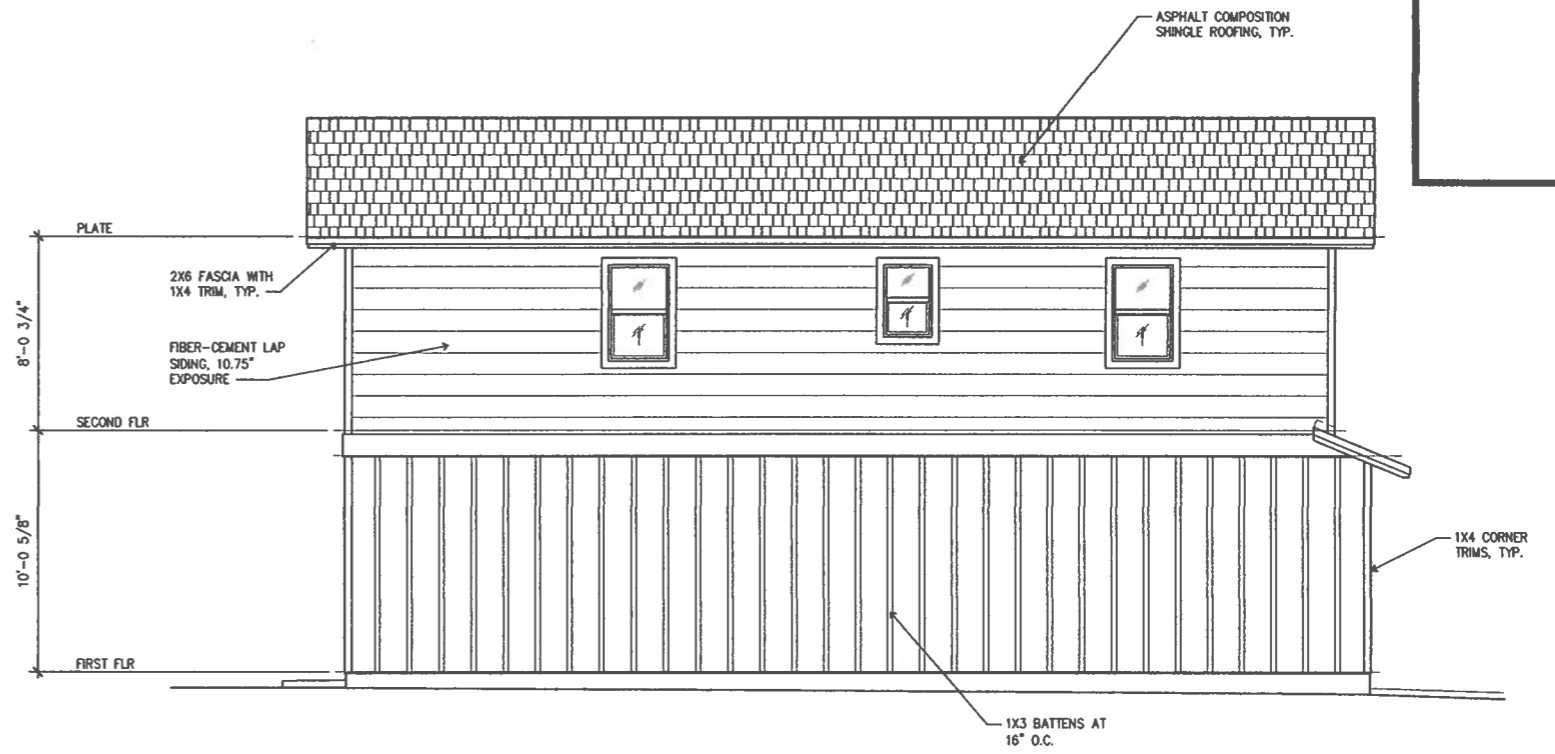


**LEFT SIDE ELEVATION**  
1/4" = 1'-0"

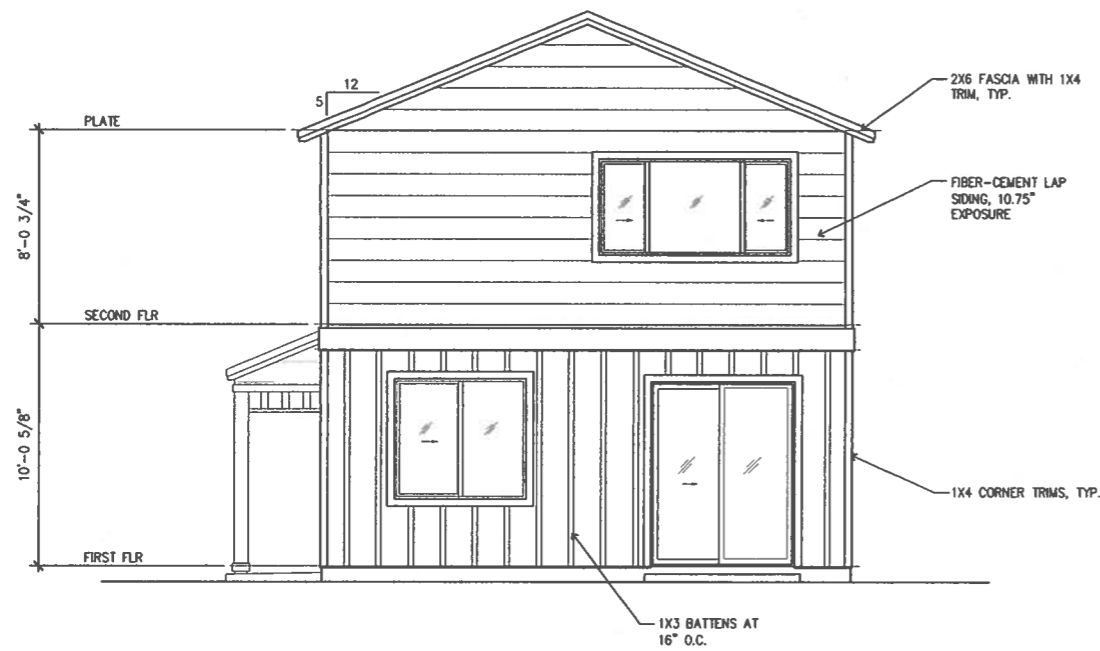


**REAR ELEVATION**  
1/4" = 1'-0"

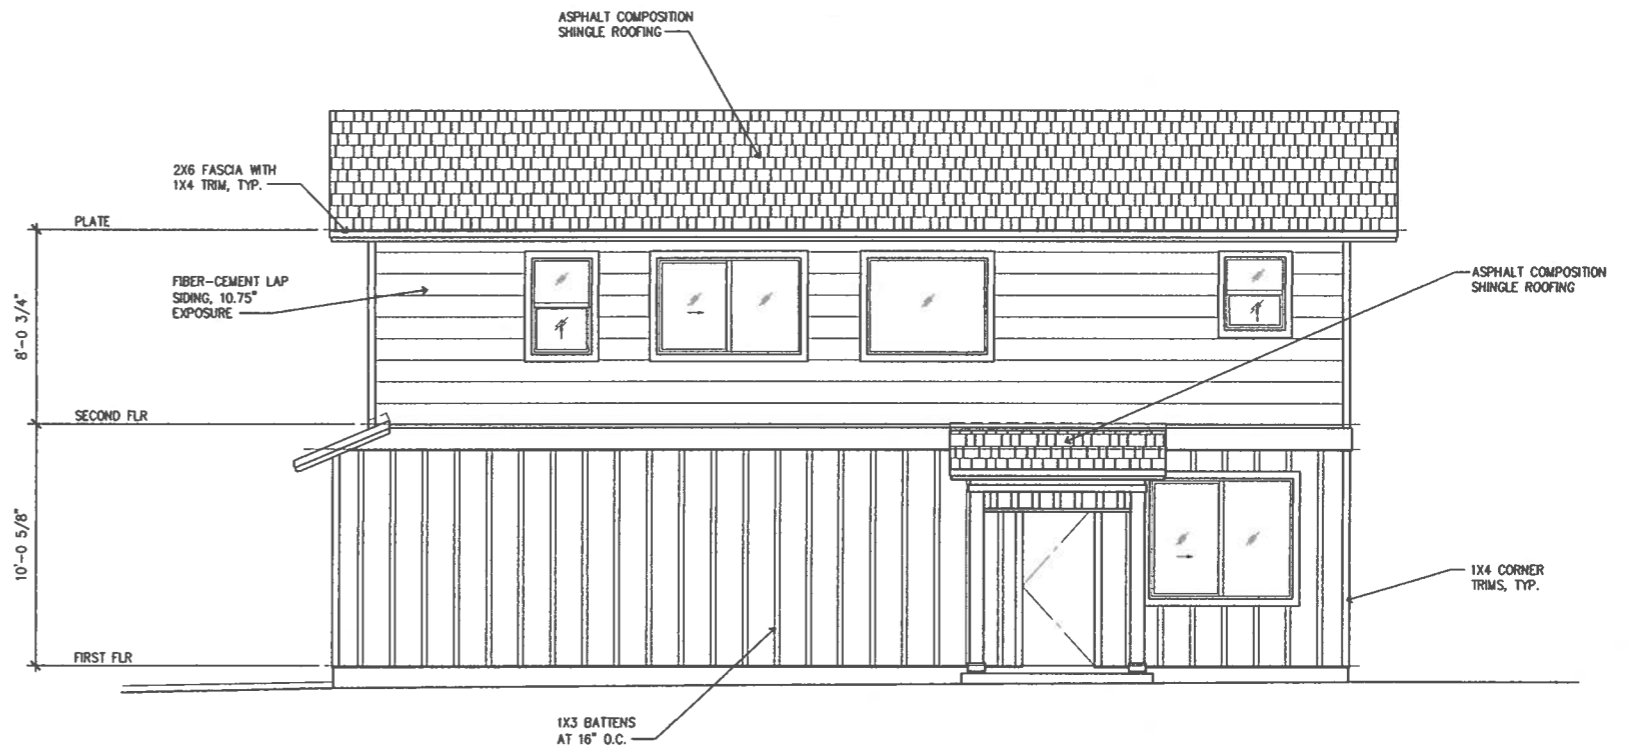


**RIGHT SIDE ELEVATION**  
1/4" = 1'-0"

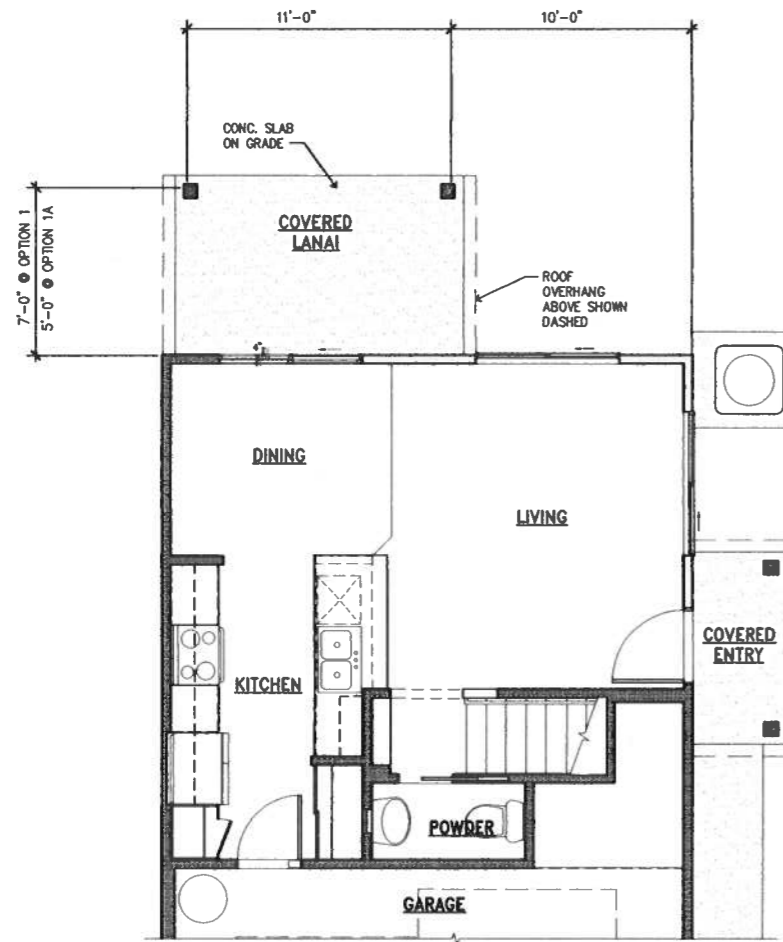


PARTIAL FIRST FLOOR PLAN

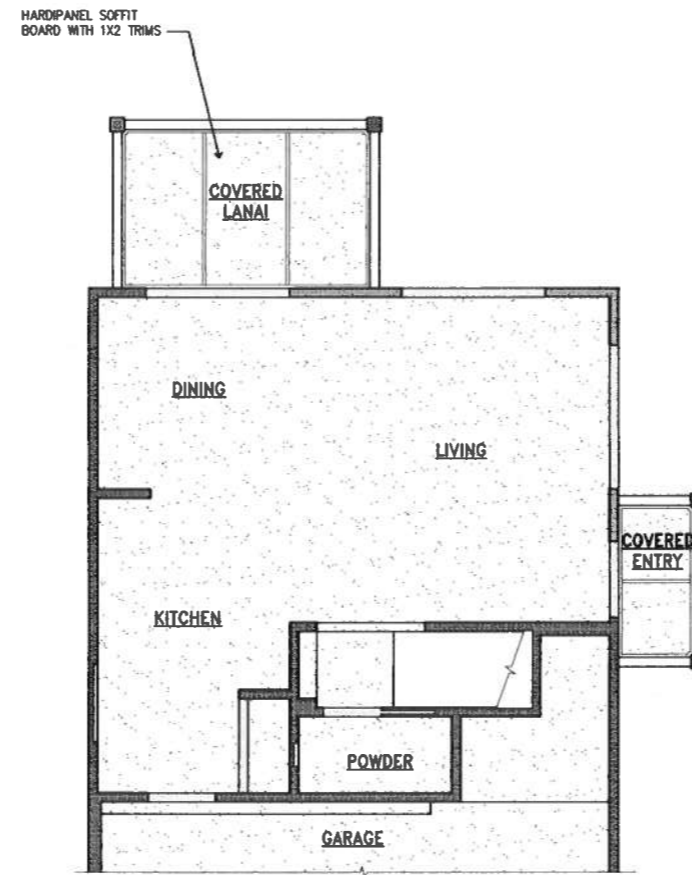

PARTIAL FIRST FLOOR REFLECTED CEILING PLAN

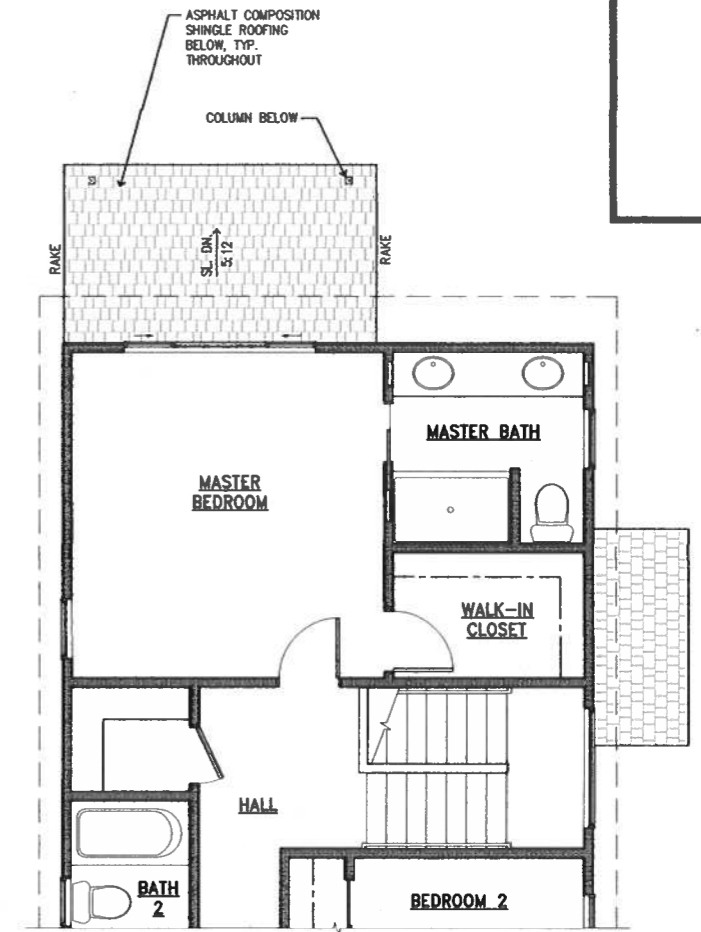


PARTIAL SECOND FLOOR/LOWER ROOF PLAN

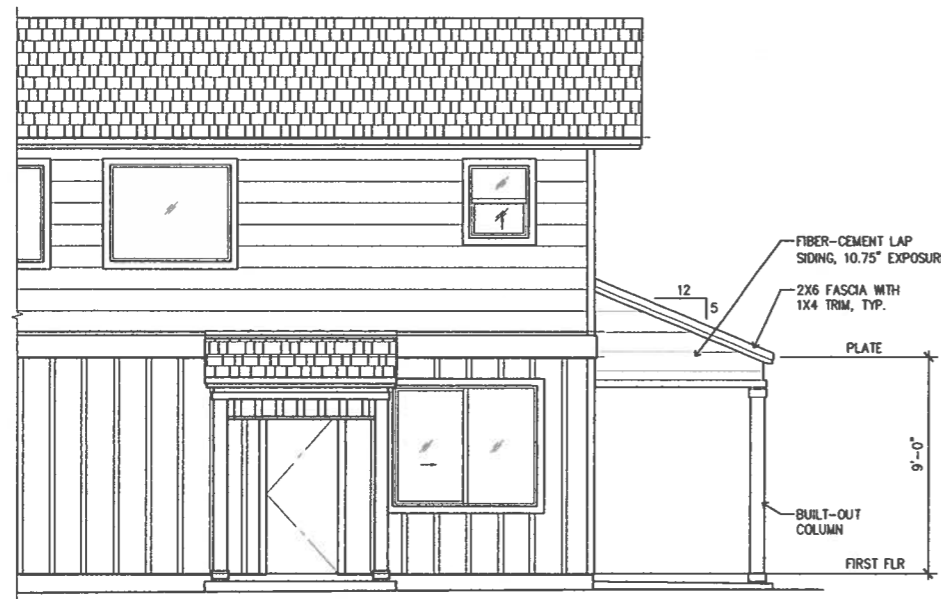

PARTIAL RIGHT SIDE ELEVATION




REAR ELEVATION

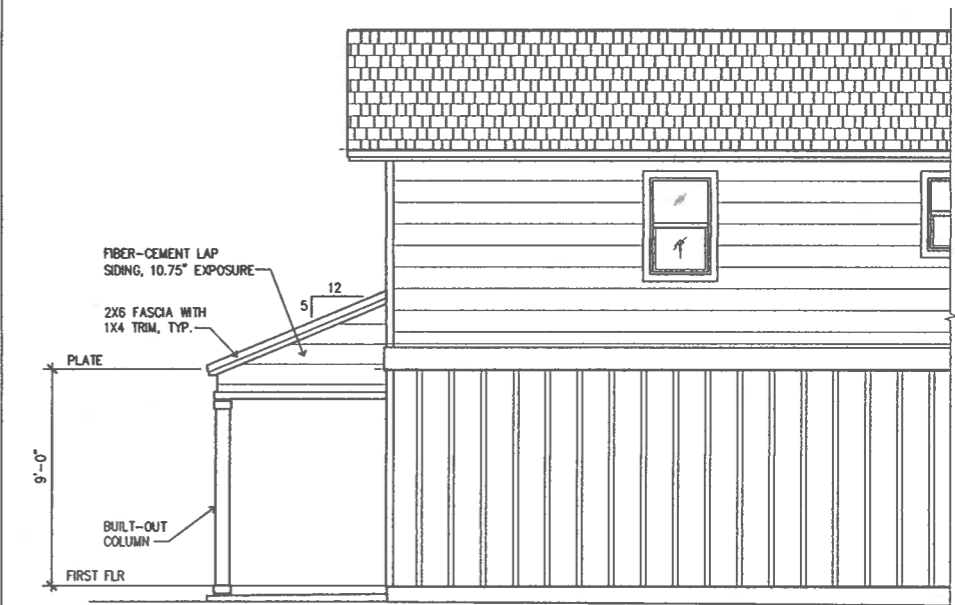


PARTIAL LEFT SIDE ELEVATION



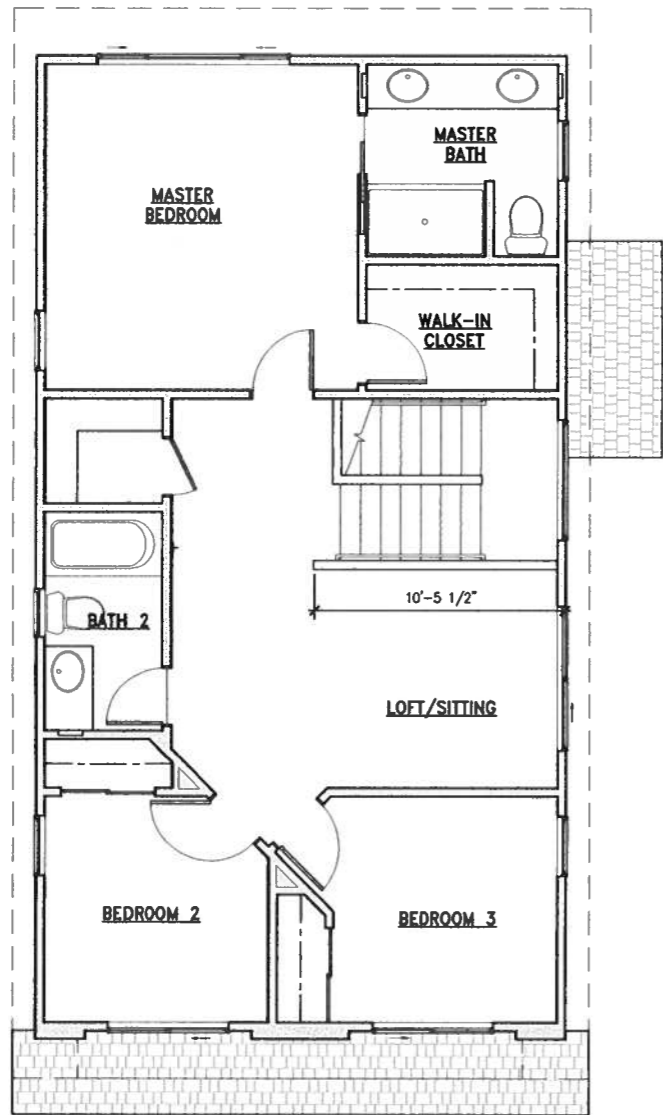


SECOND FLOOR PLAN


OPTION 2 - LOFT/SITTING ROOM  
1/4" = 1'-0"

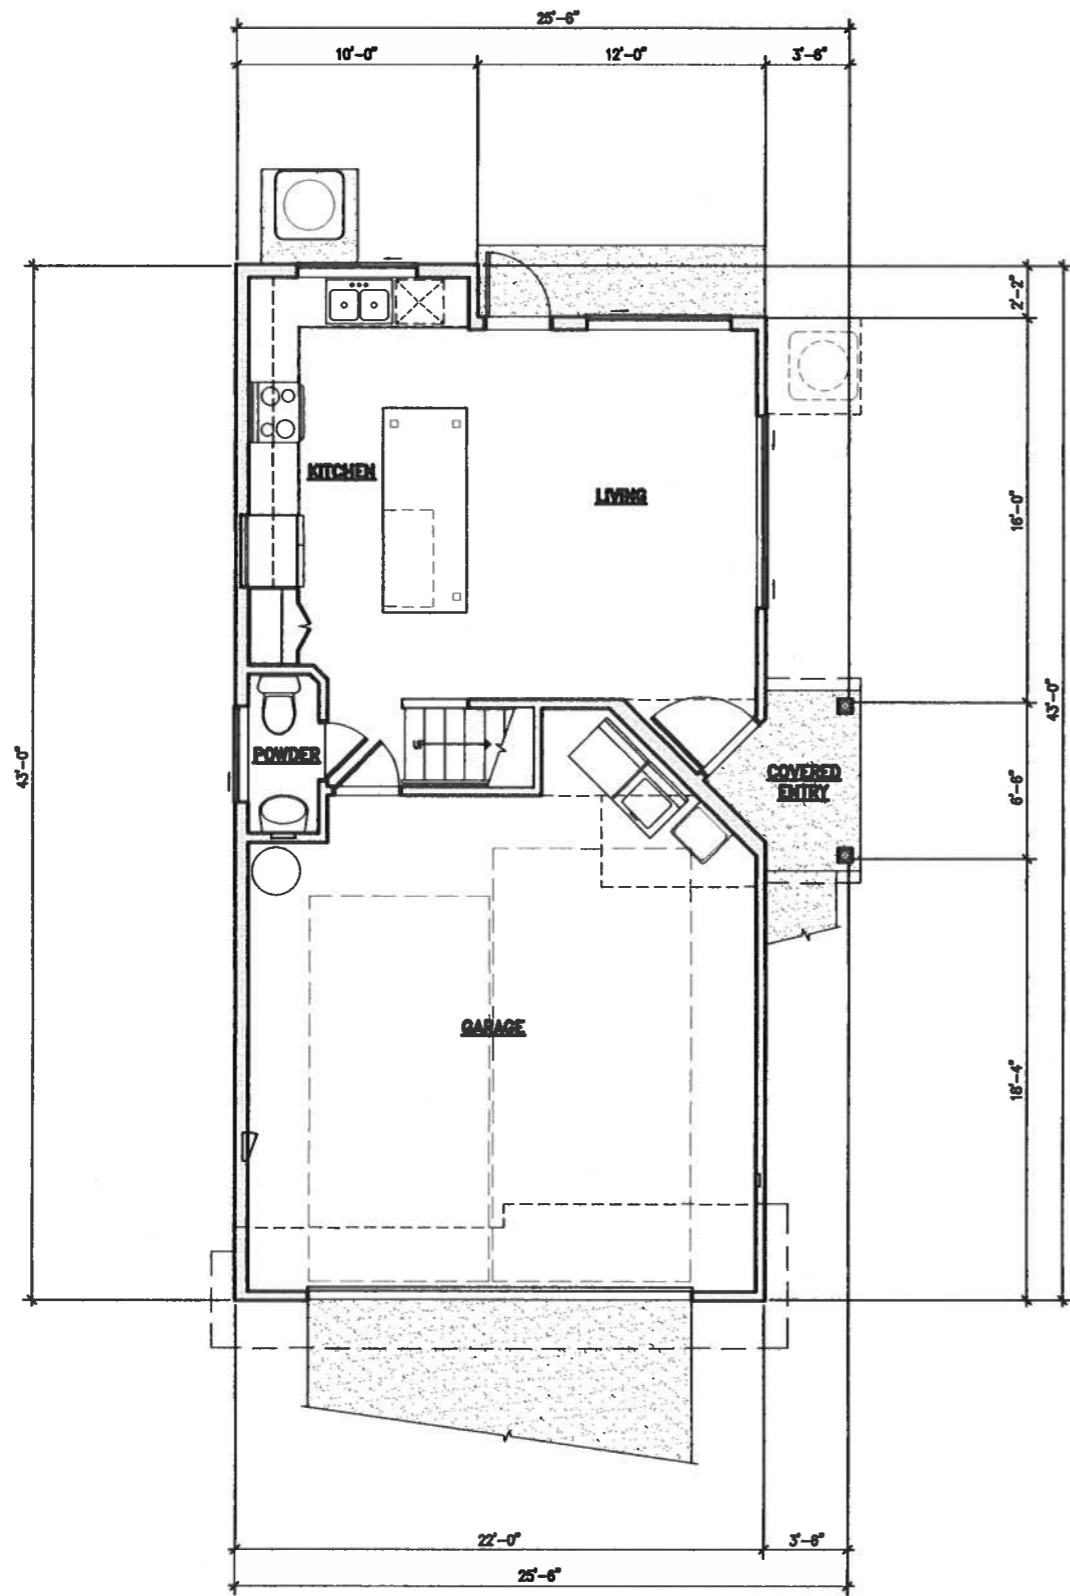


**FIRST FLOOR PLAN**  
 1/4" = 1'-0"

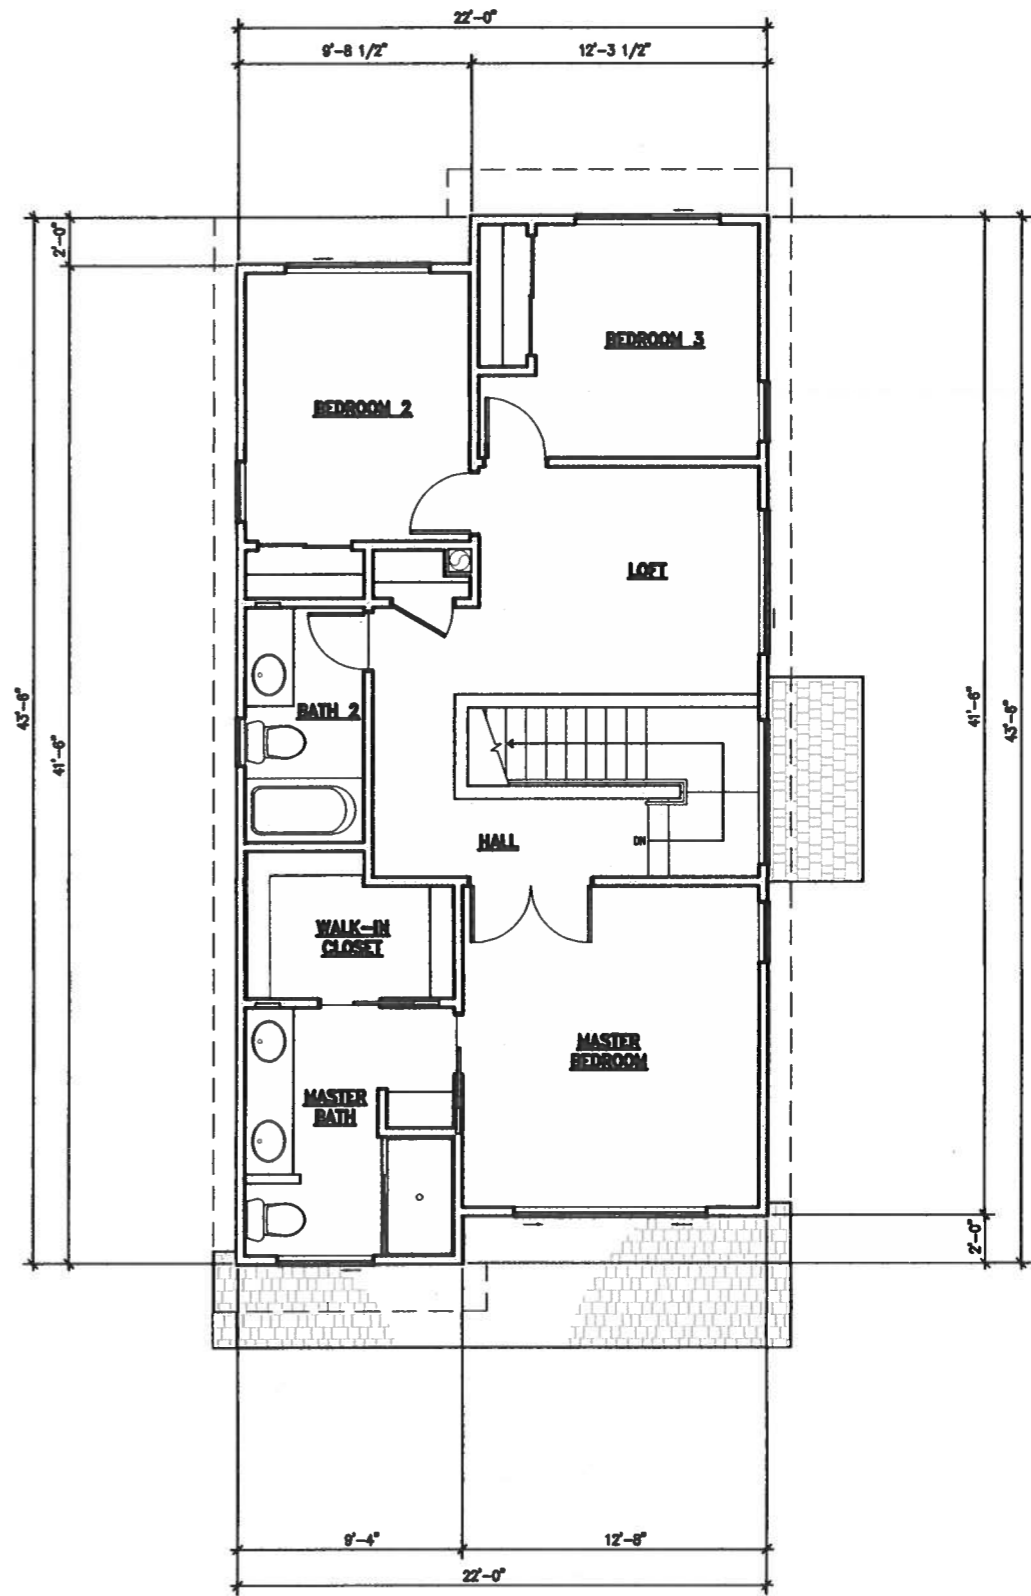


**SECOND FLOOR PLAN**  
 1/4" = 1'-0"

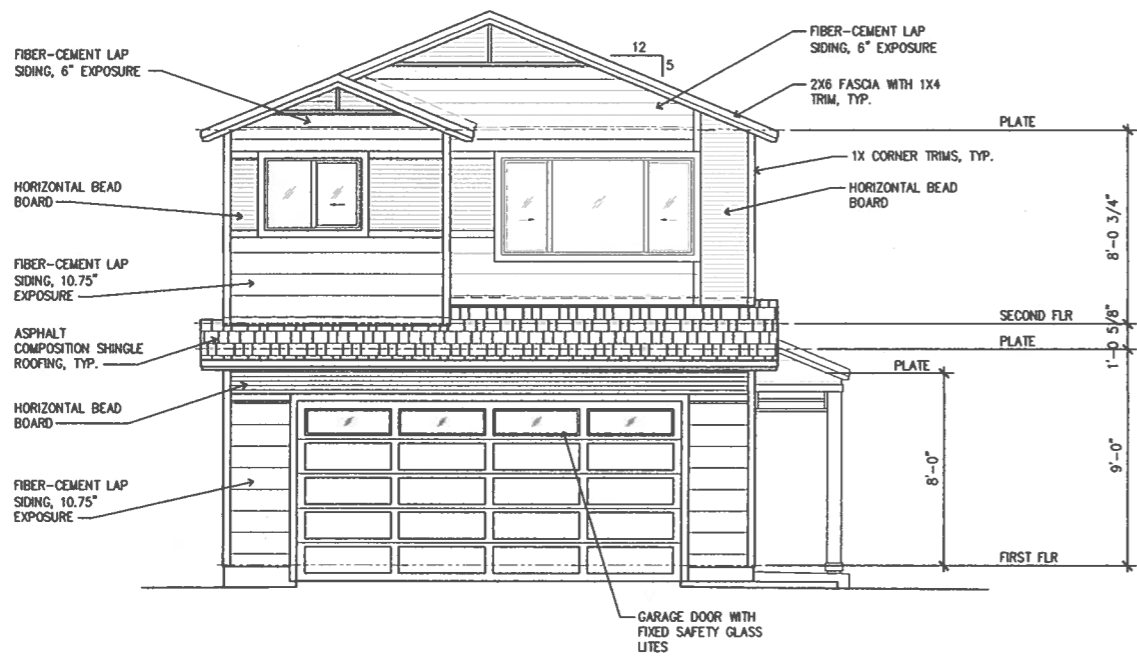


**FRONT ELEVATION**  
1/4" = 1'-0"

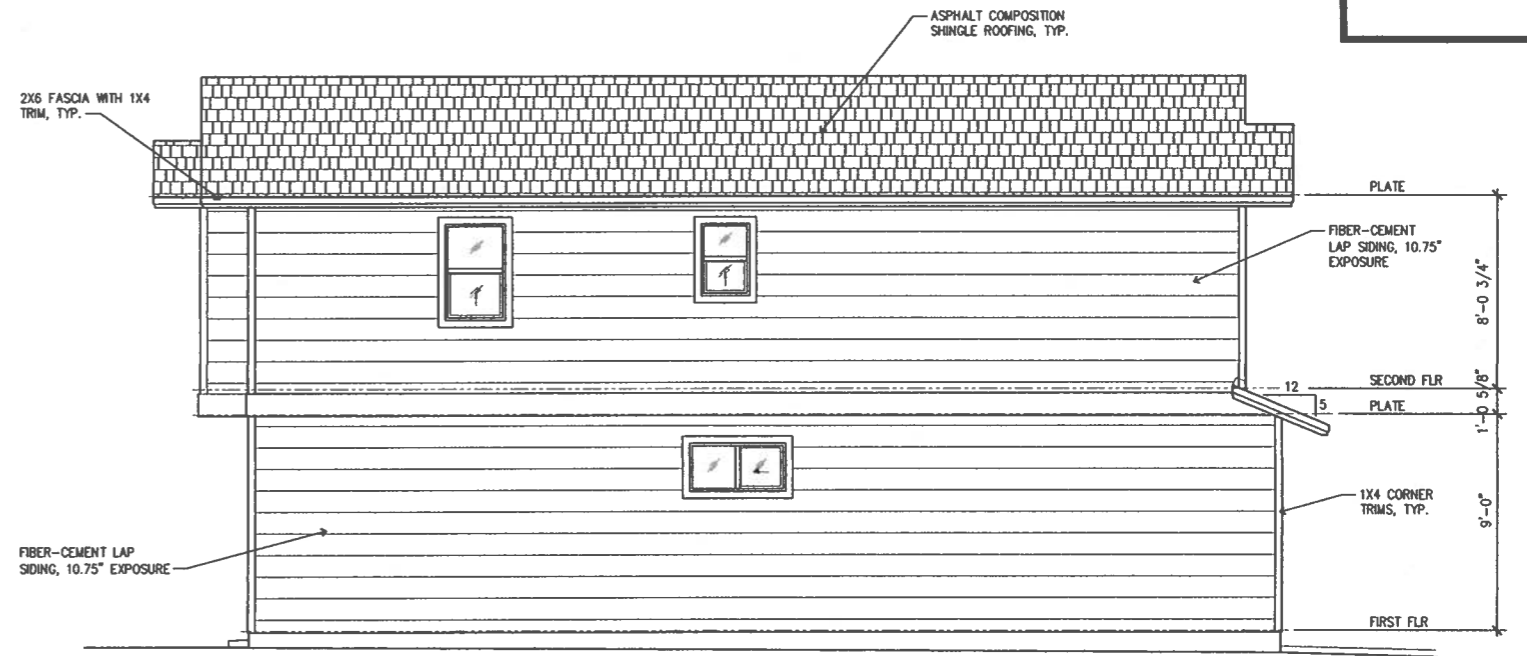

**LEFT SIDE ELEVATION**  
1/4" = 1'-0"

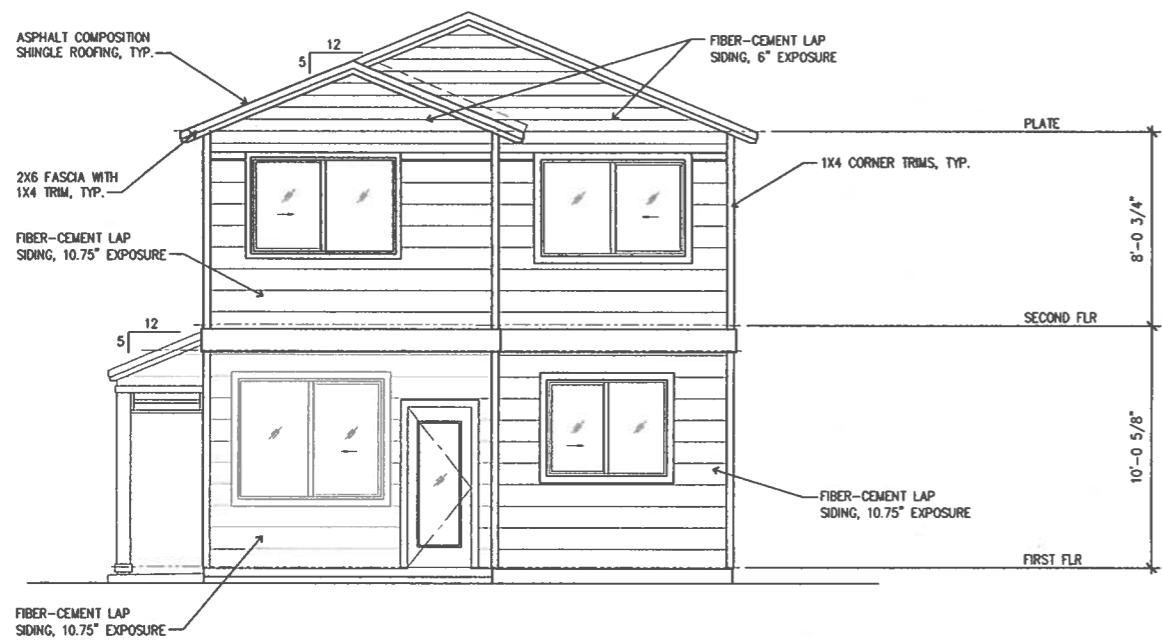


**REAR ELEVATION**  
1/4" = 1'-0"

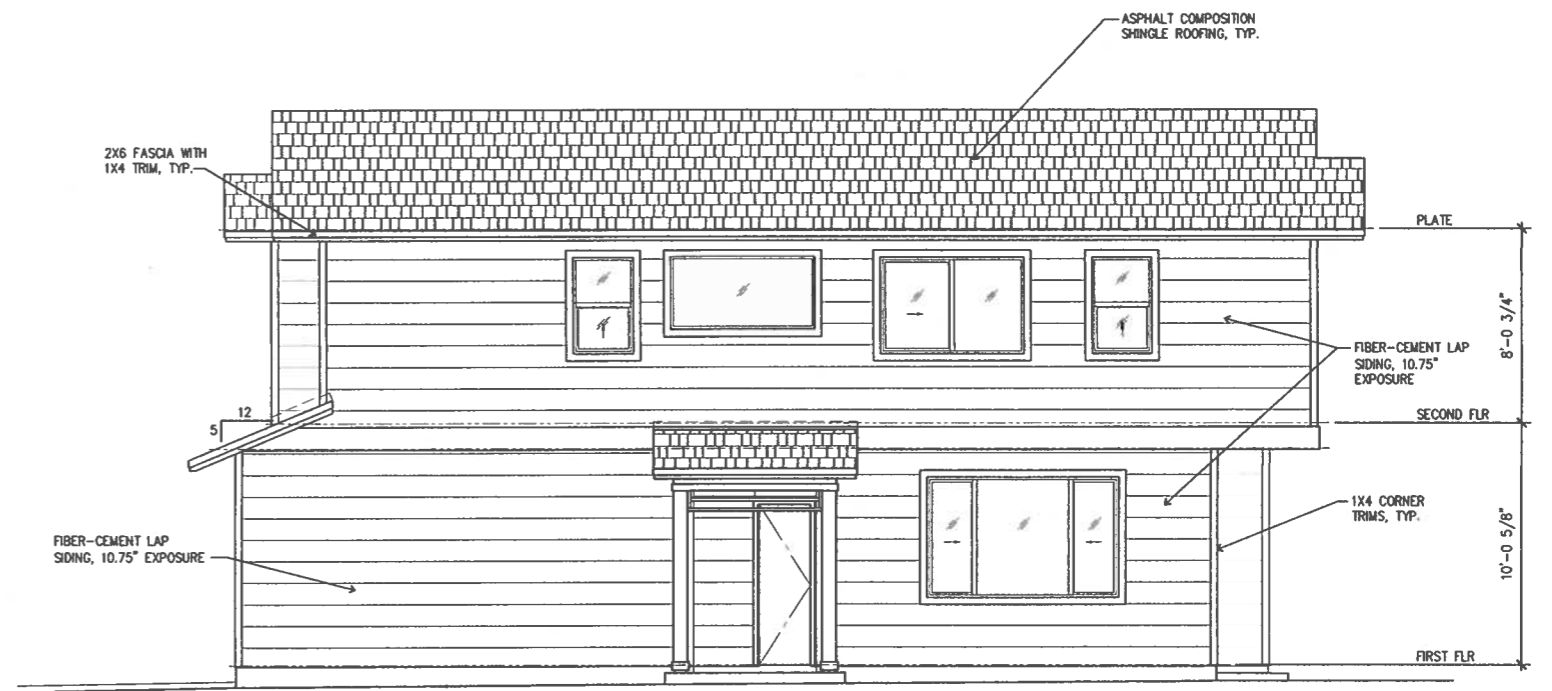


**RIGHT SIDE ELEVATION**  
1/4" = 1'-0"




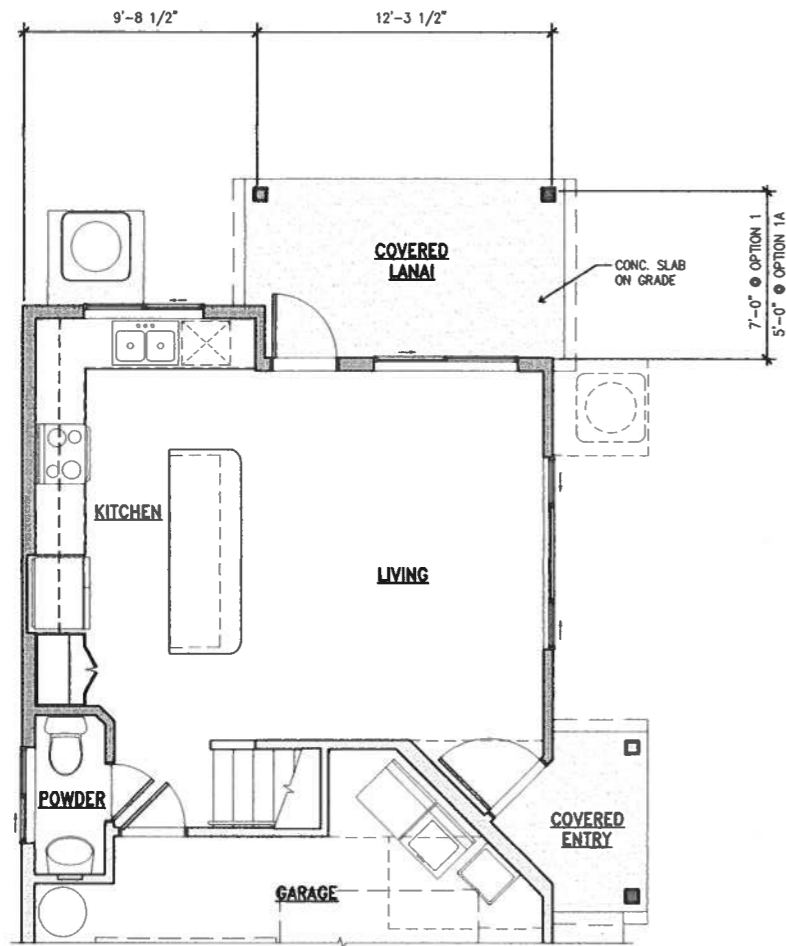


PARTIAL FIRST FLOOR PLAN

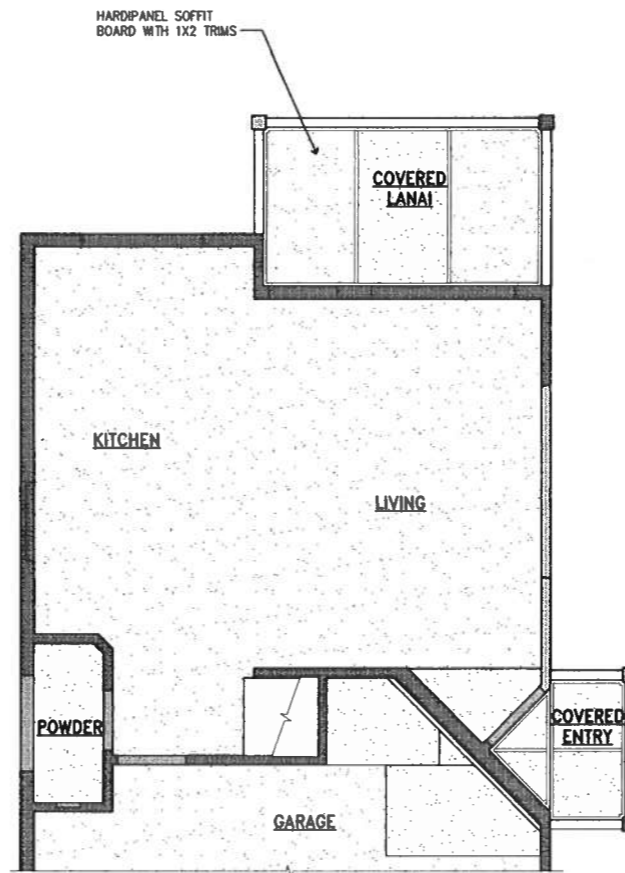

PARTIAL FIRST FLOOR REFLECTED CEILING PLAN

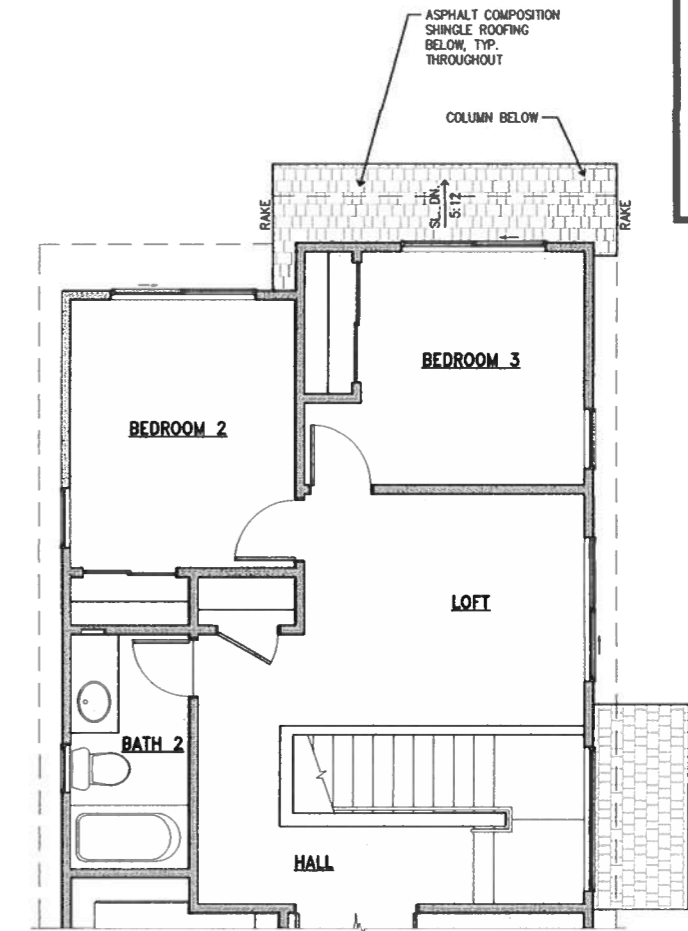


PARTIAL SECOND FLOOR/LOWER ROOF PLAN

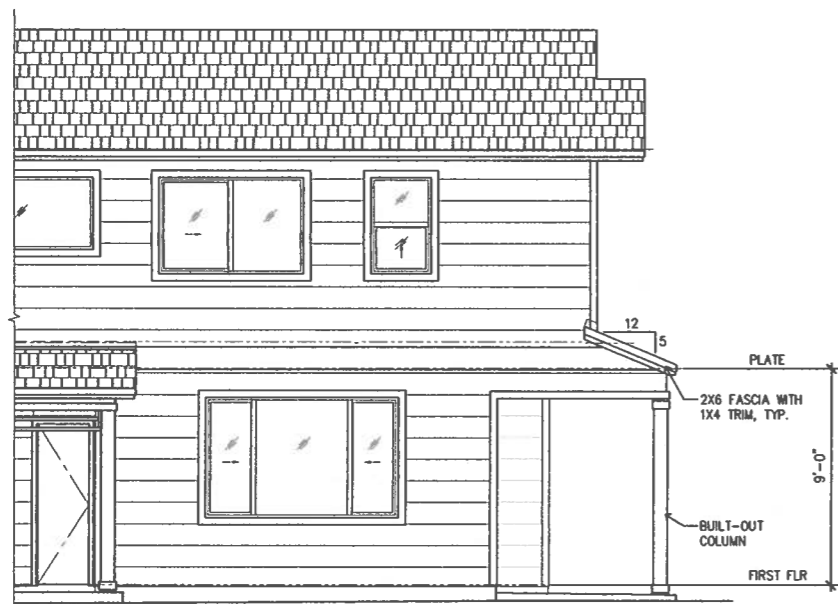


PARTIAL RIGHT SIDE ELEVATION




REAR ELEVATION

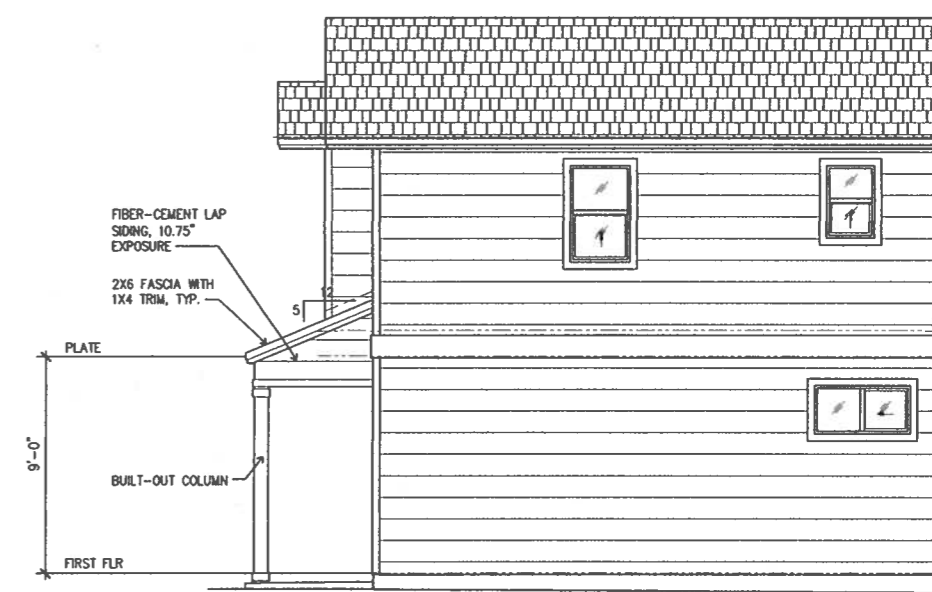


PARTIAL LEFT SIDE ELEVATION

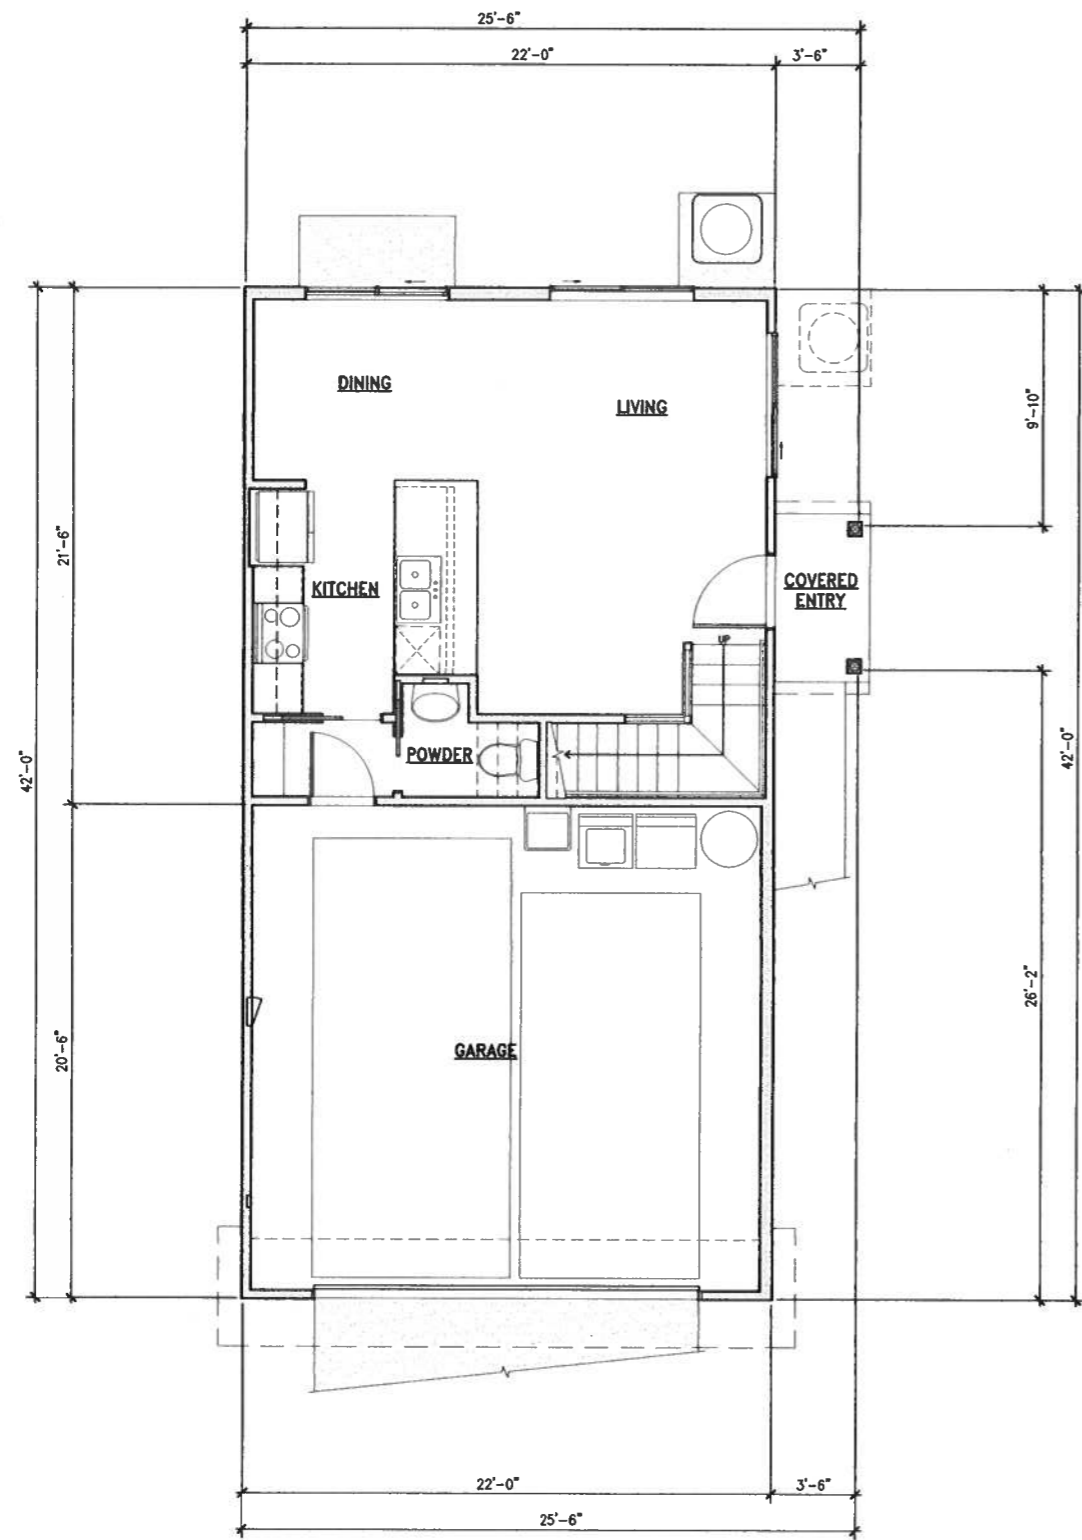


**FIRST FLOOR PLAN**  
 1/4" = 1'-0"

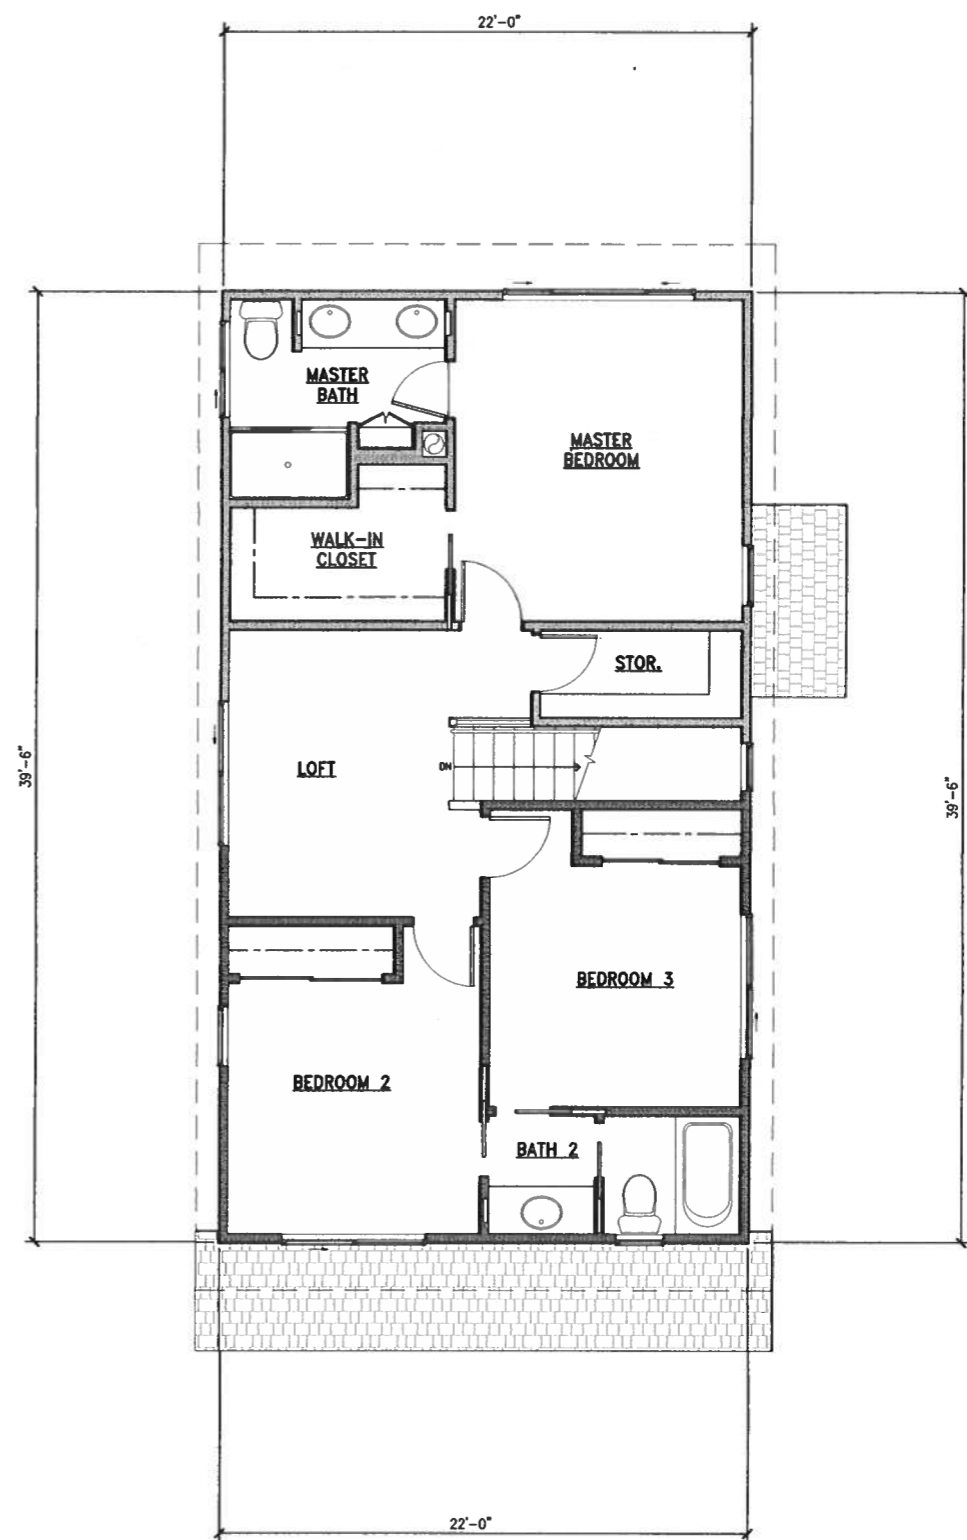


**SECOND FLOOR PLAN**  
 1/4" = 1'-0"

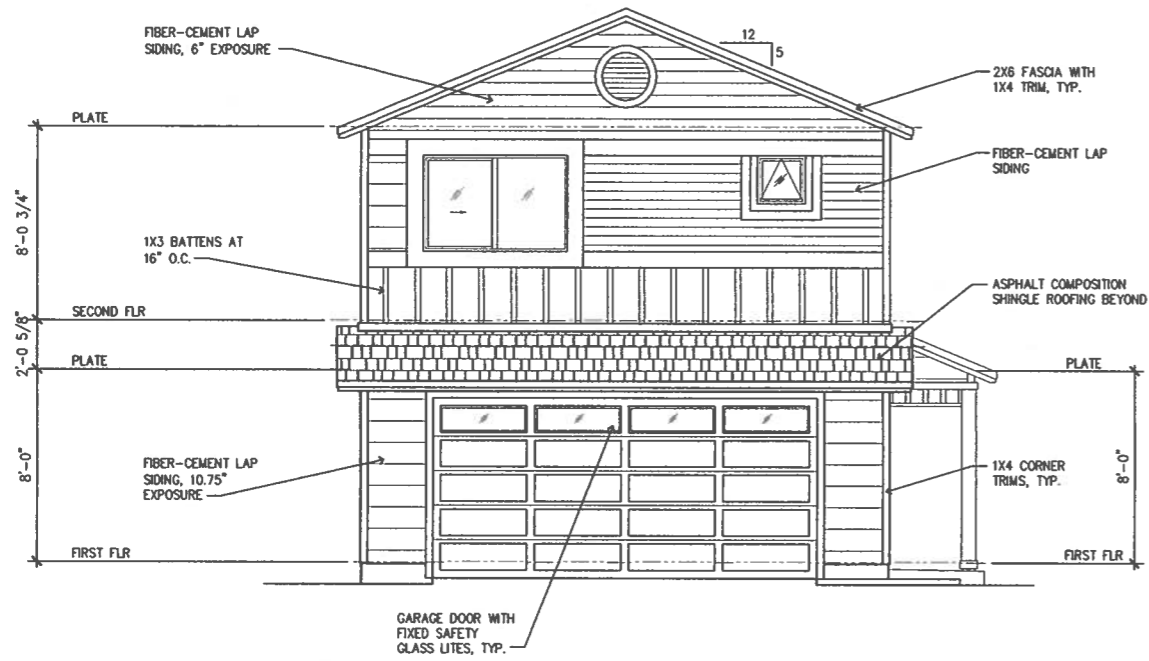


**FRONT ELEVATION**  
1/4" = 1'-0"

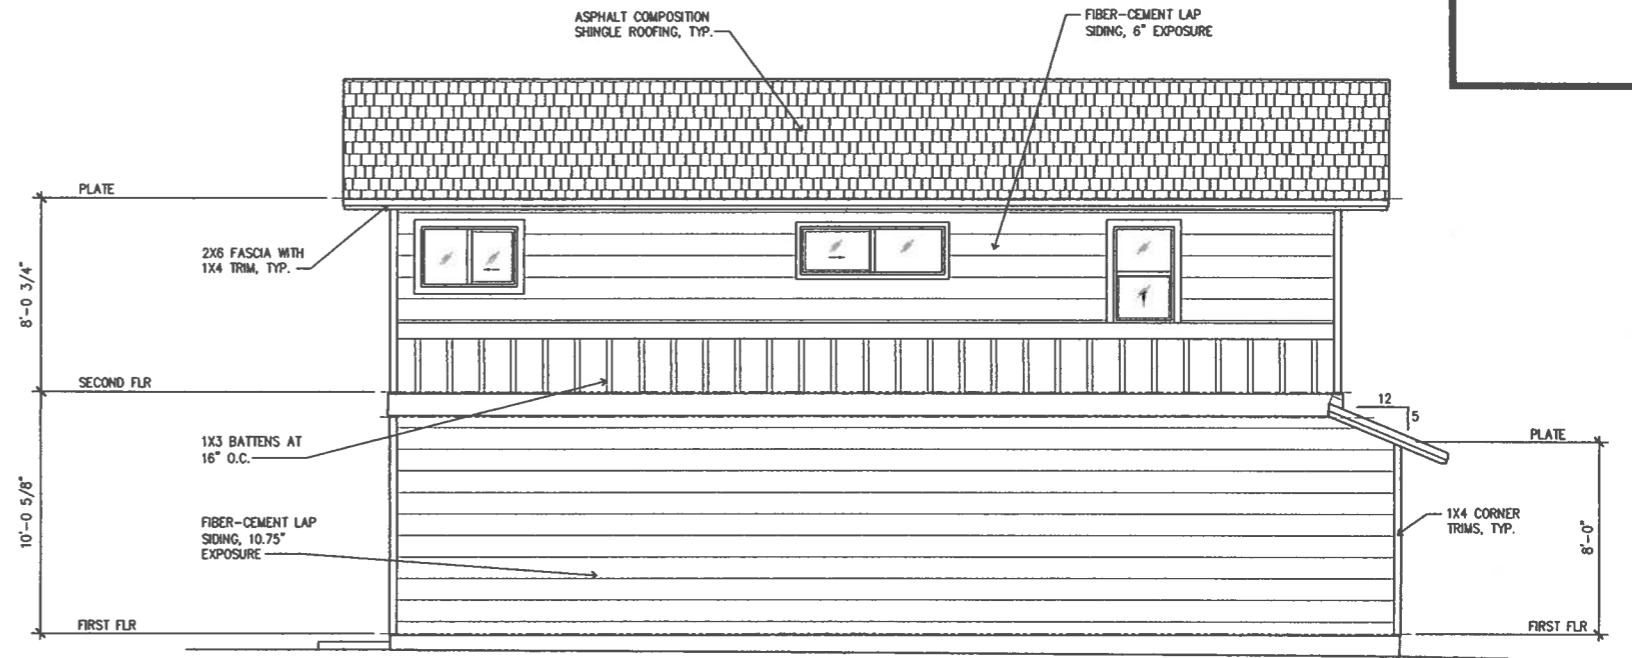

**LEFT SIDE ELEVATION**  
1/4" = 1'-0"

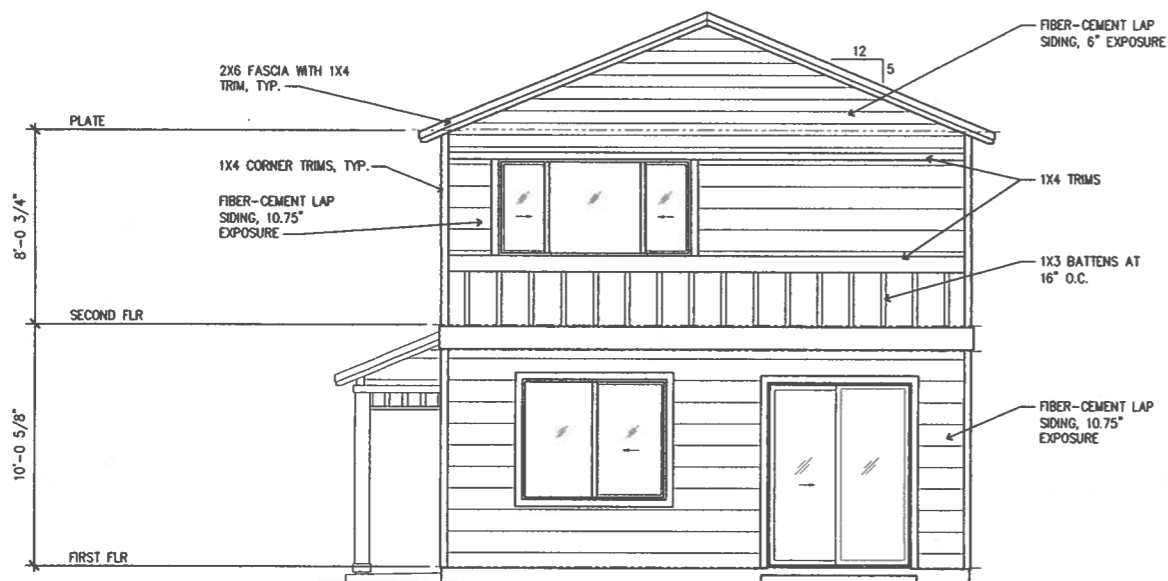


**REAR ELEVATION**  
1/4" = 1'-0"

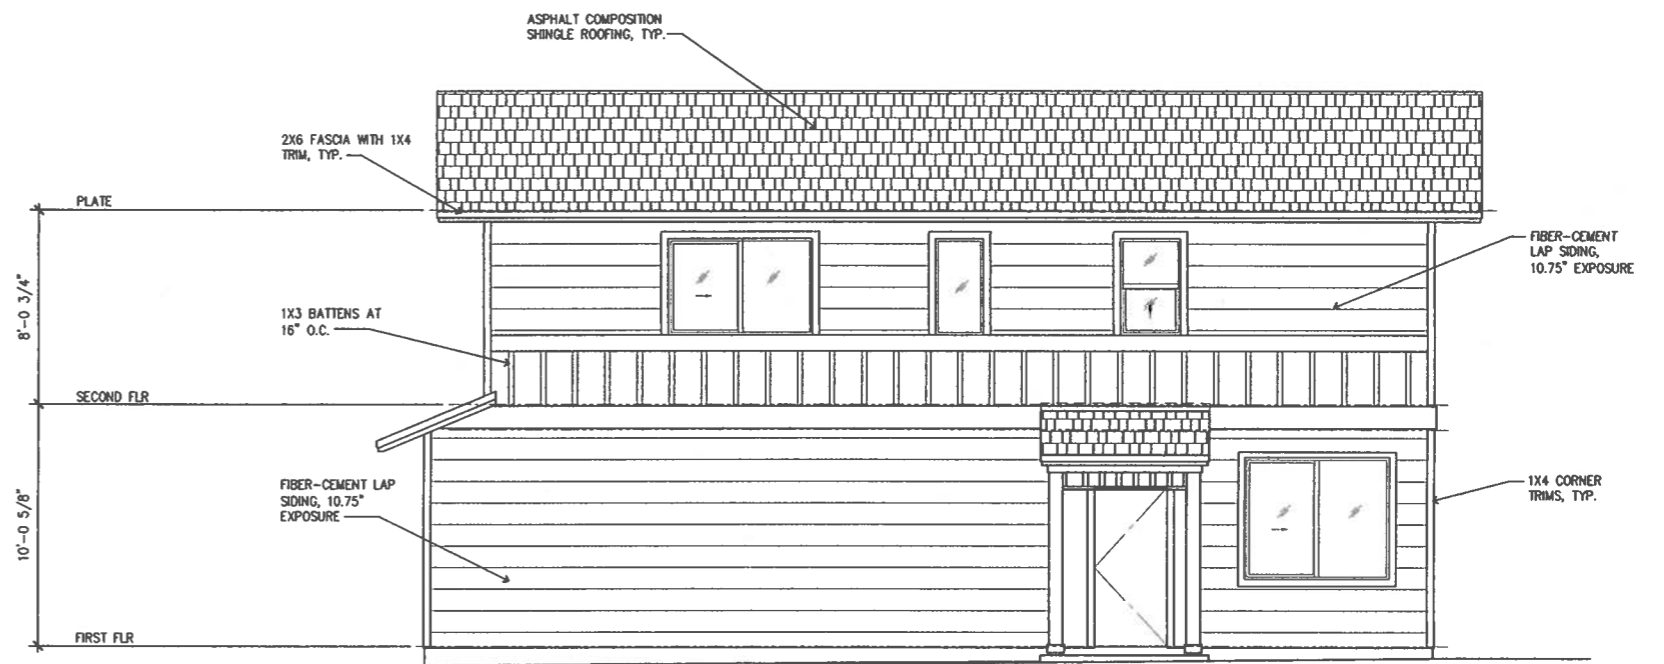


**RIGHT SIDE ELEVATION**  
1/4" = 1'-0"




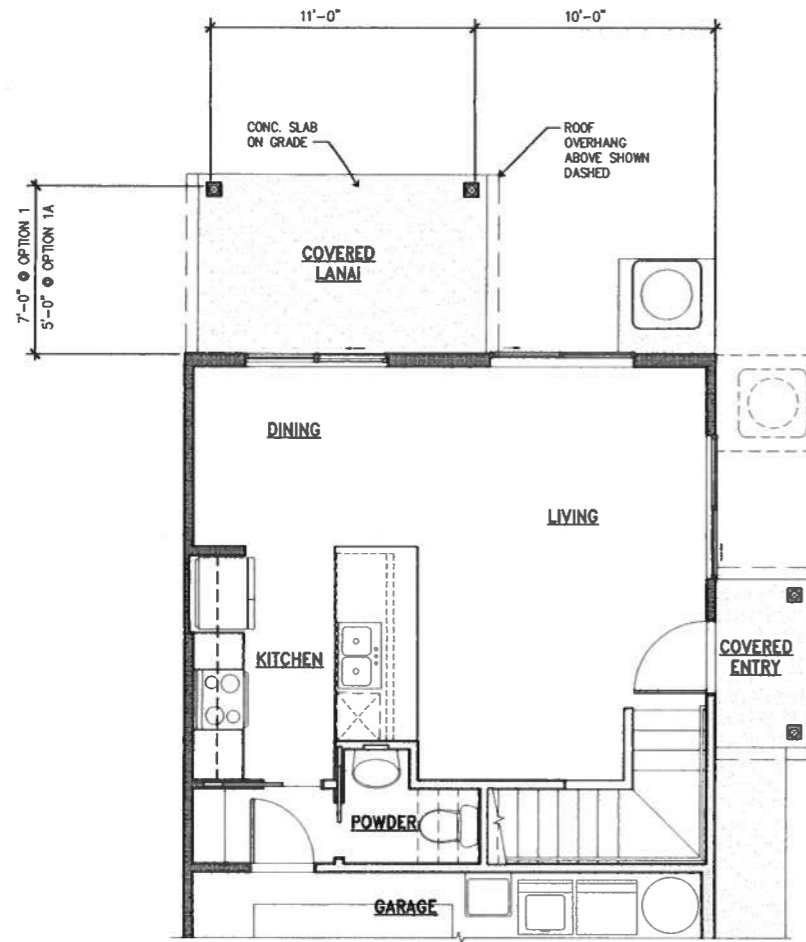

PARTIAL FIRST FLOOR PLAN

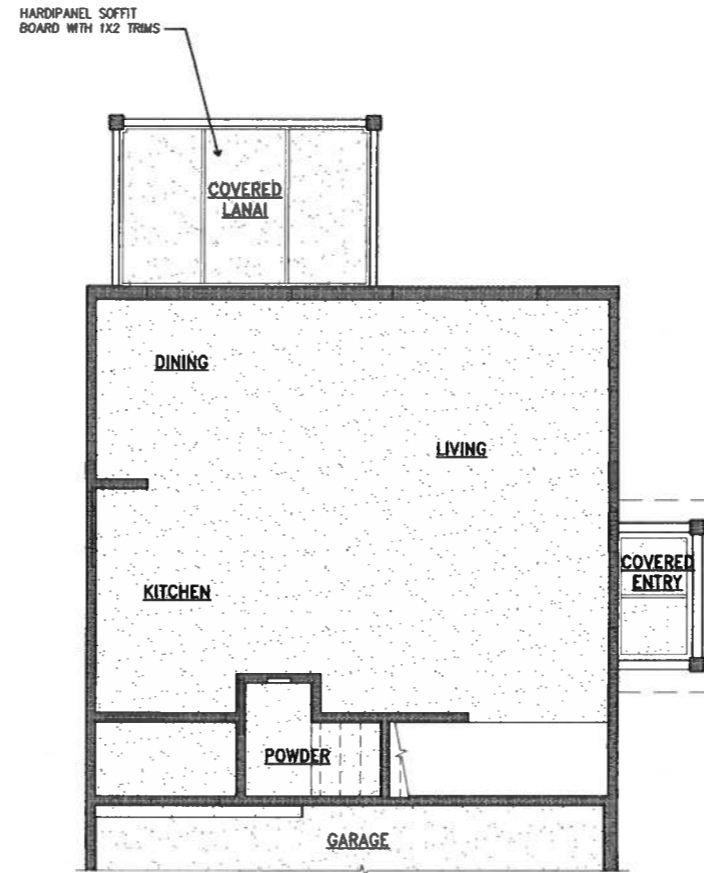


PARTIAL FIRST FLOOR REFLECTED CEILING PLAN

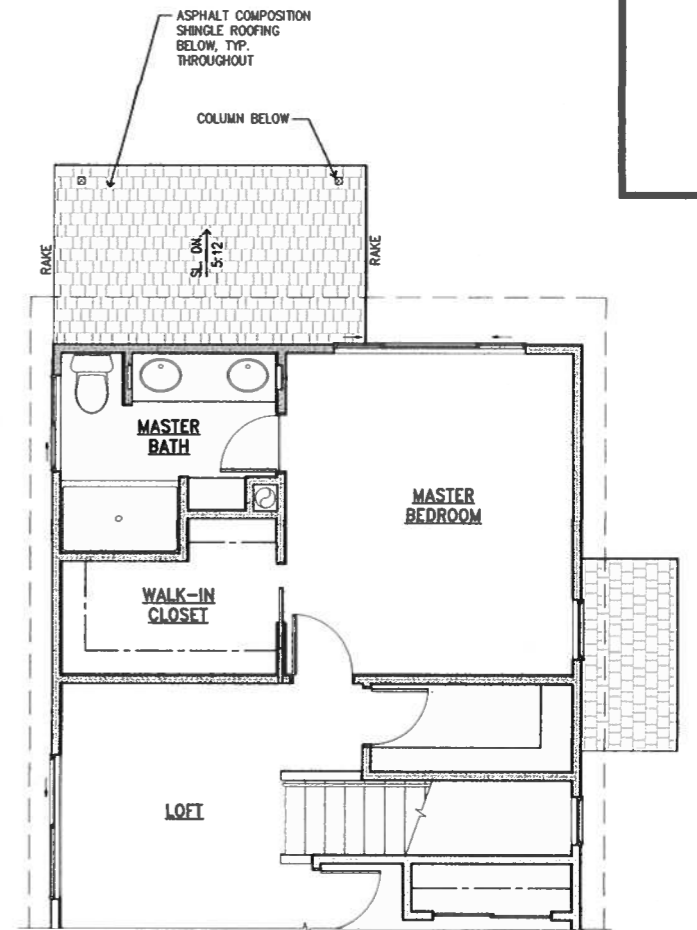


PARTIAL SECOND FLOOR/LOWER ROOF PLAN




PARTIAL RIGHT SIDE ELEVATION

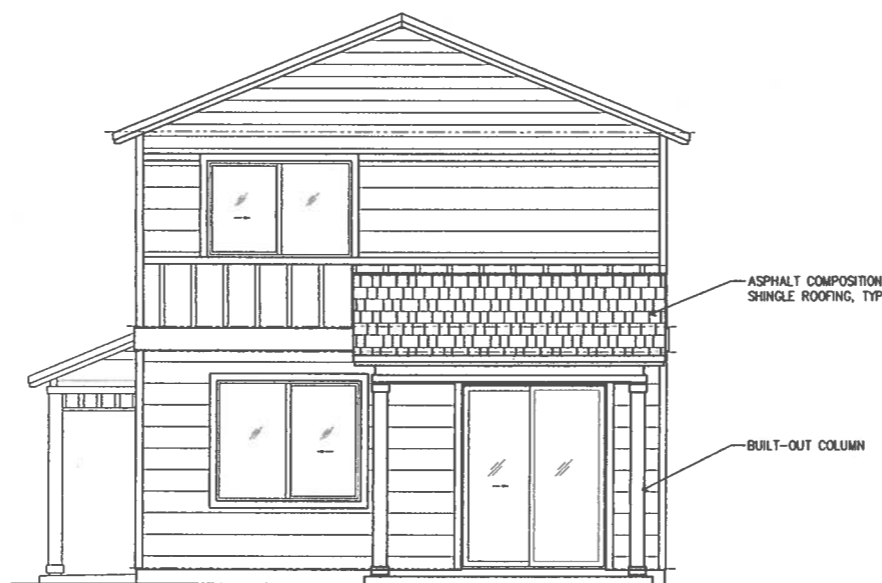


REAR ELEVATION

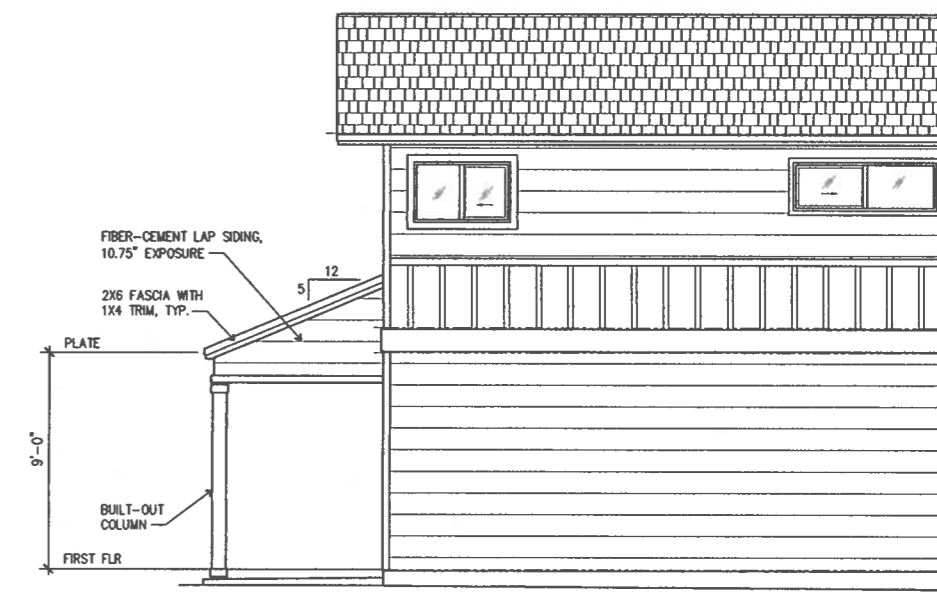


PARTIAL LEFT SIDE ELEVATION

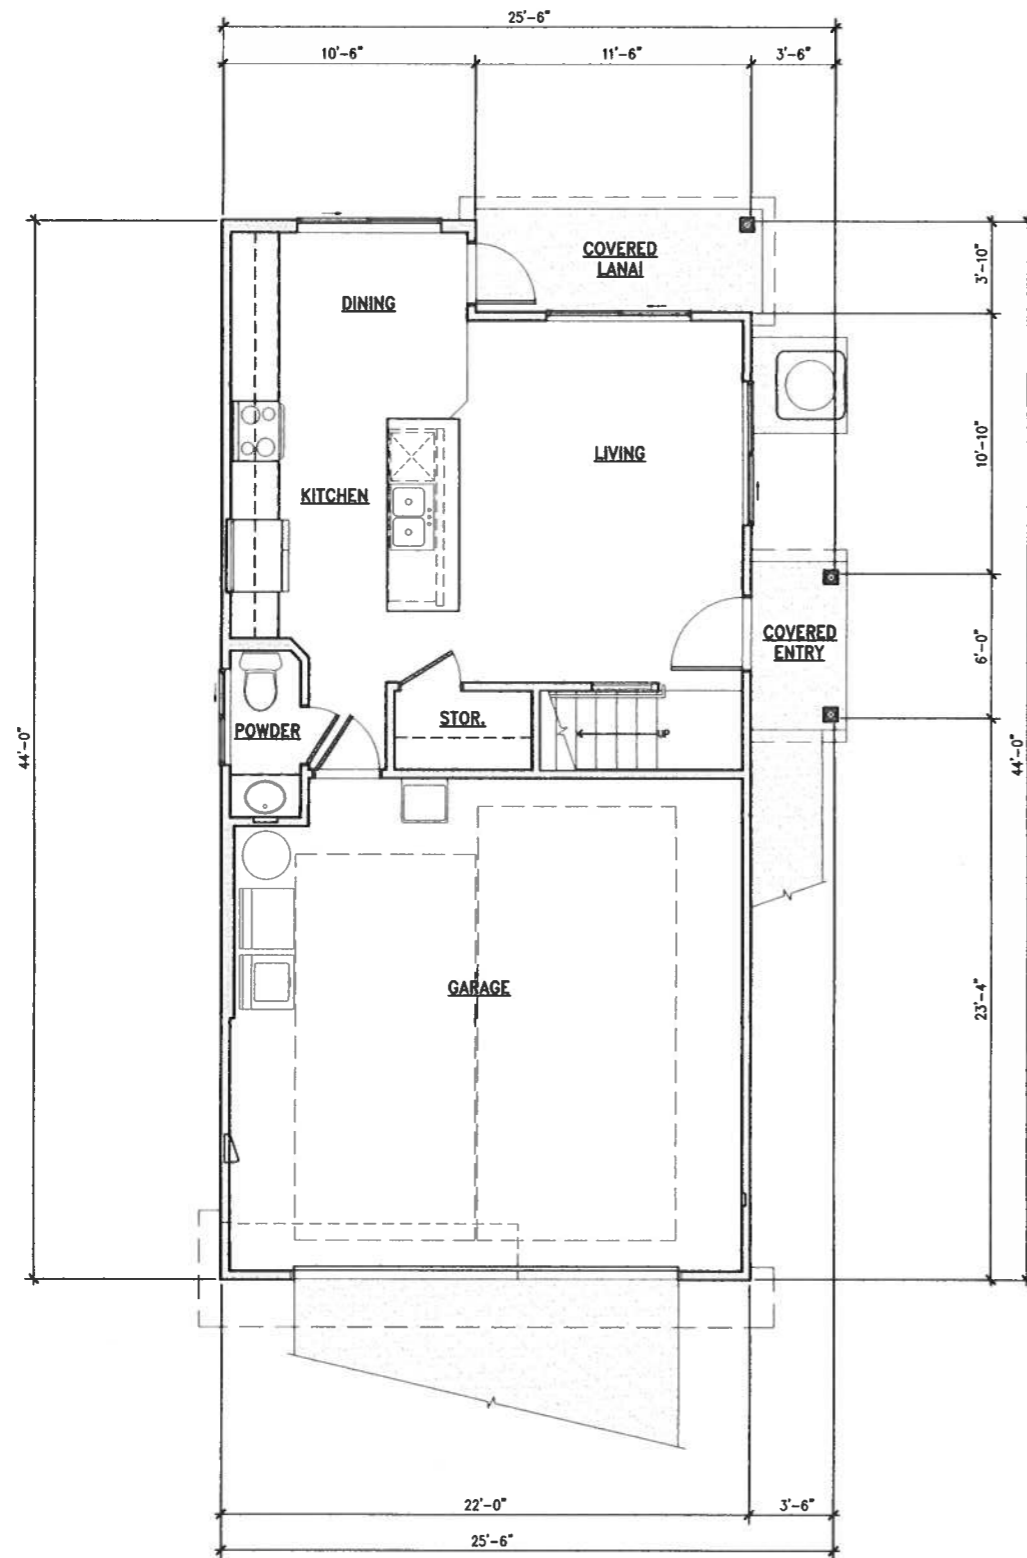


**FIRST FLOOR PLAN**  
1/4" = 1'-0"

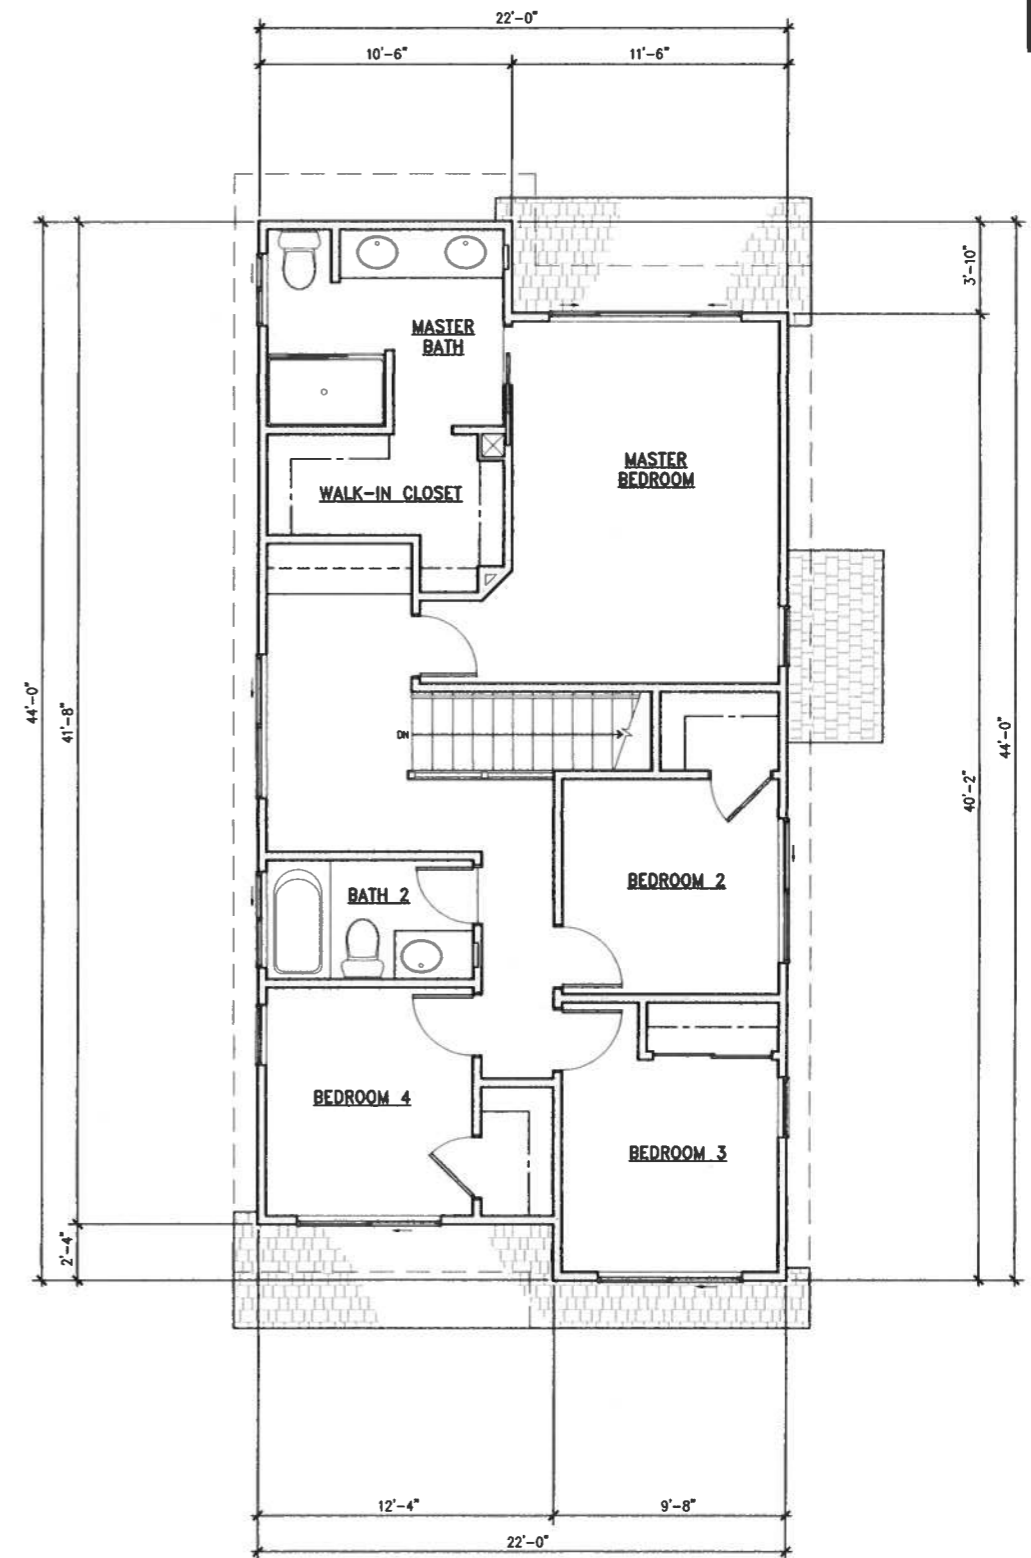


**SECOND FLOOR PLAN**  
1/4" = 1'-0"

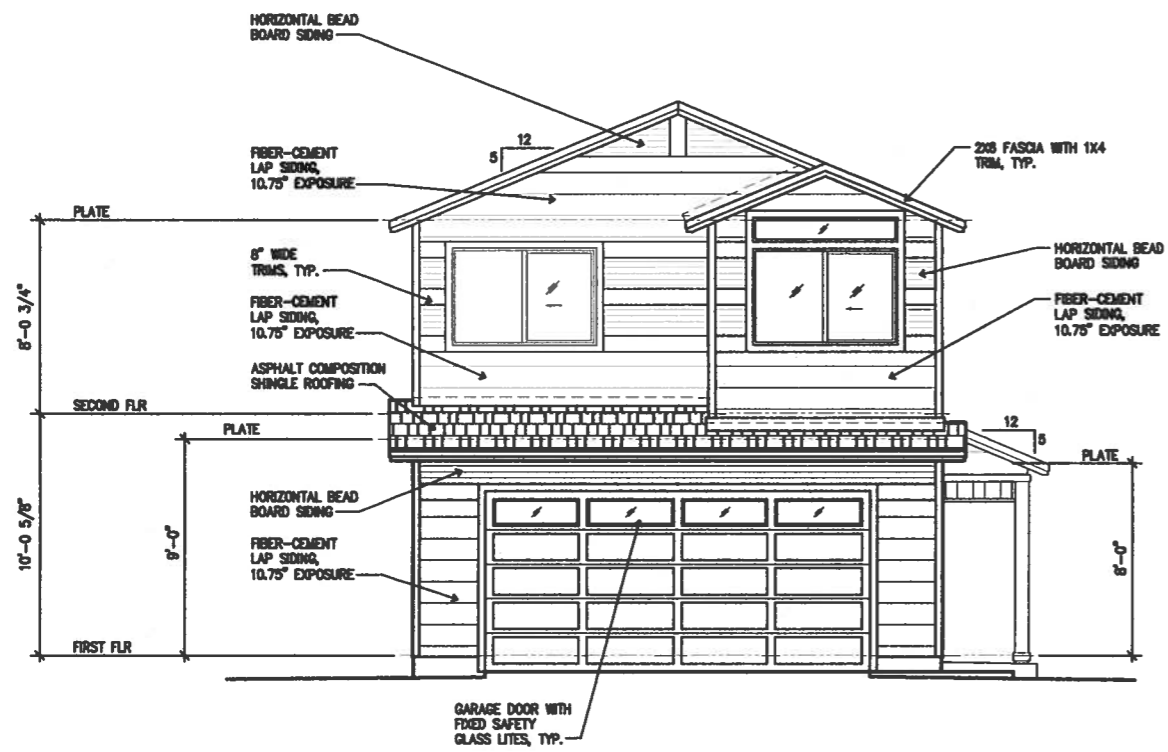


**FRONT ELEVATION**  
1/4" = 1'-0"

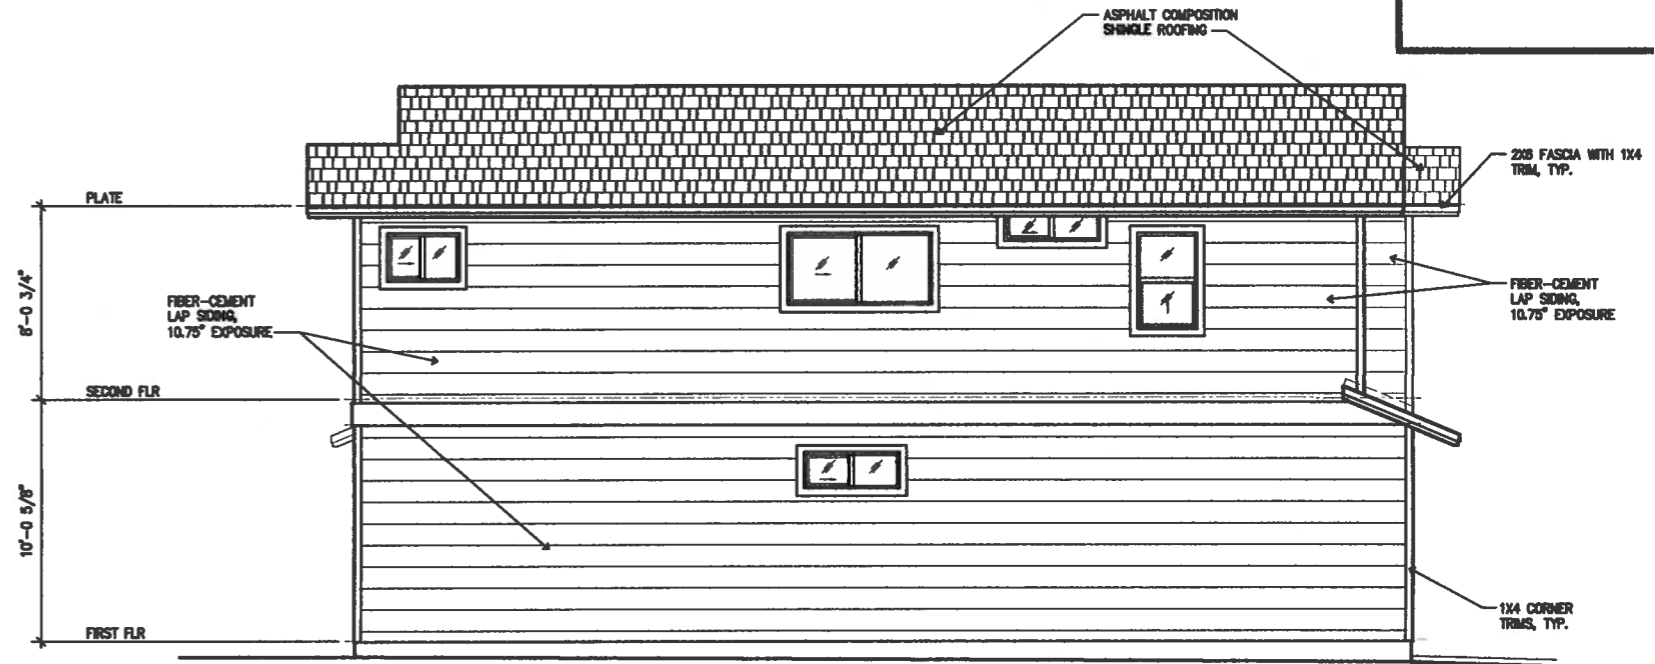

**LEFT SIDE ELEVATION**  
1/4" = 1'-0"

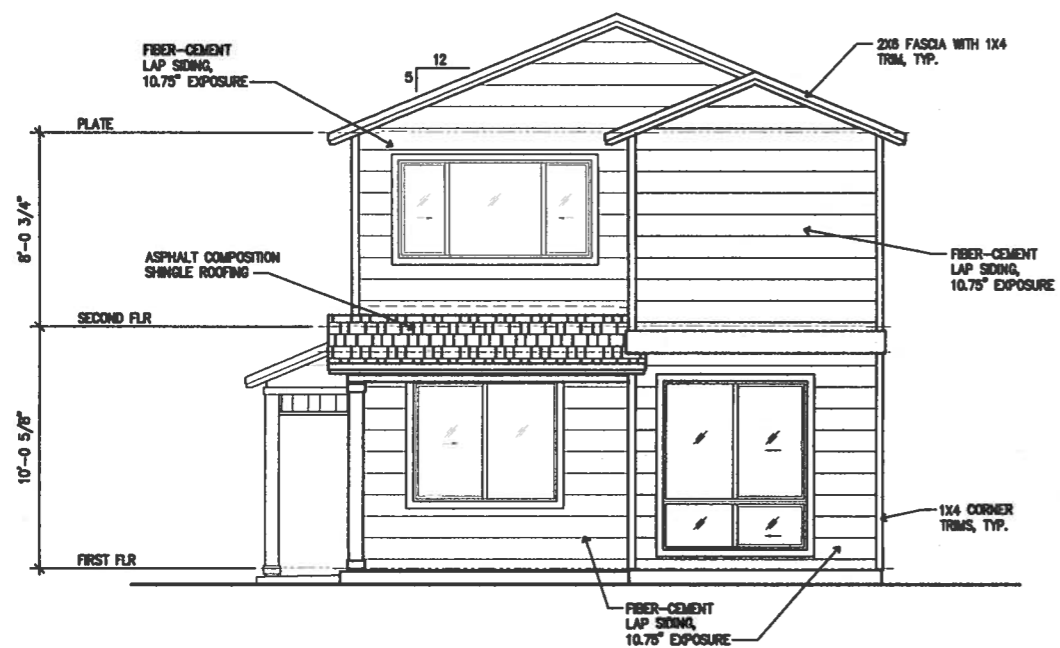


**REAR ELEVATION**  
1/4" = 1'-0"

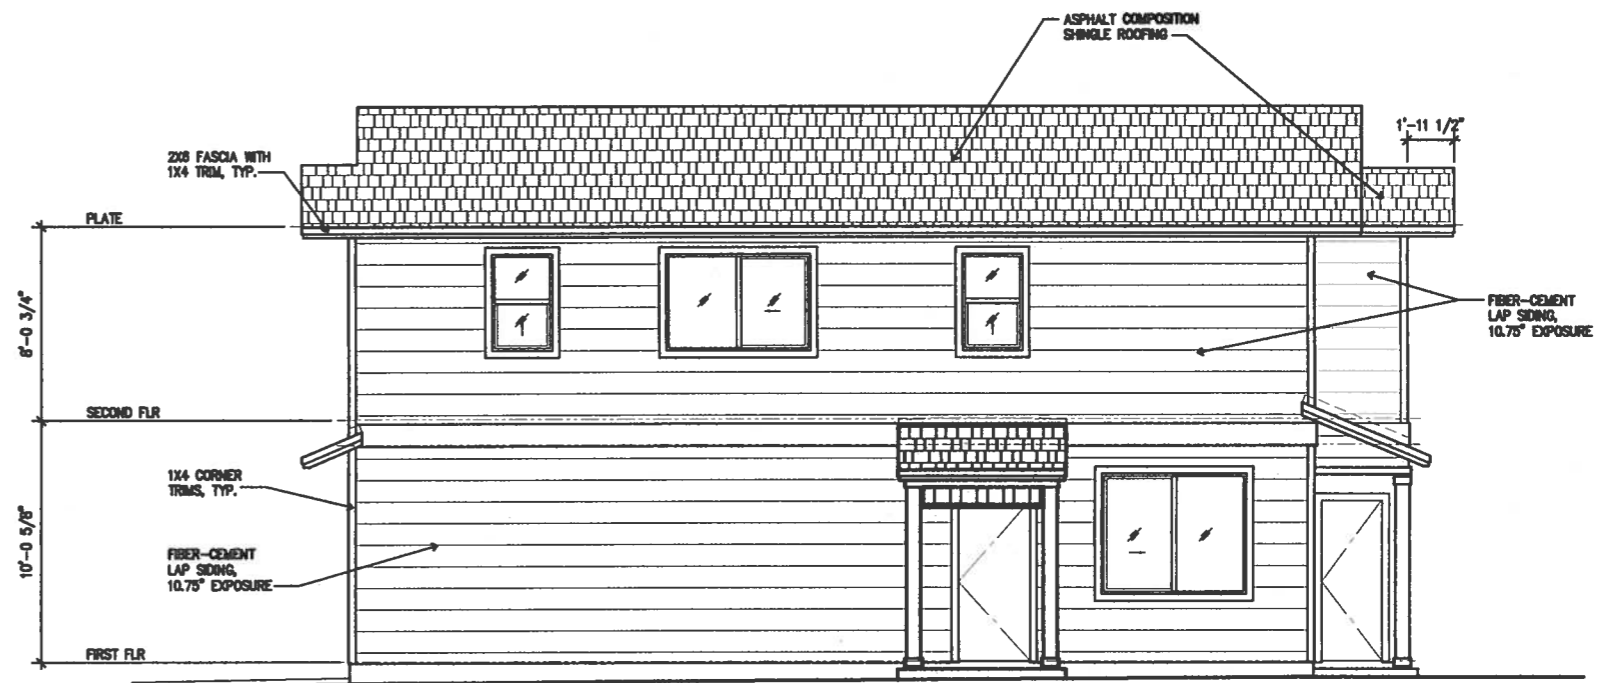


**RIGHT SIDE ELEVATION**  
1/4" = 1'-0"




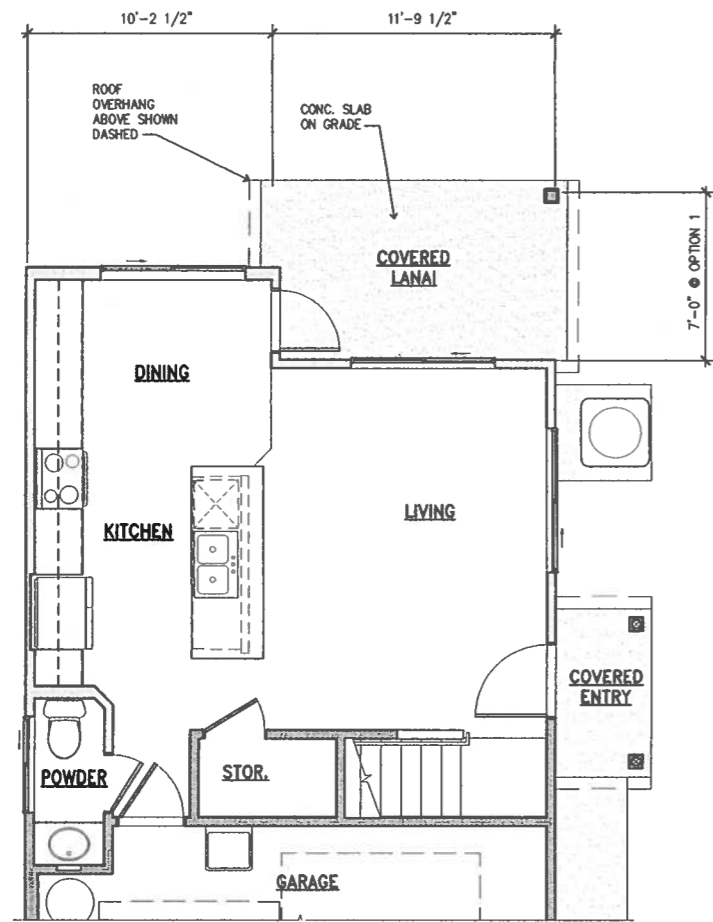


PARTIAL FIRST FLOOR PLAN

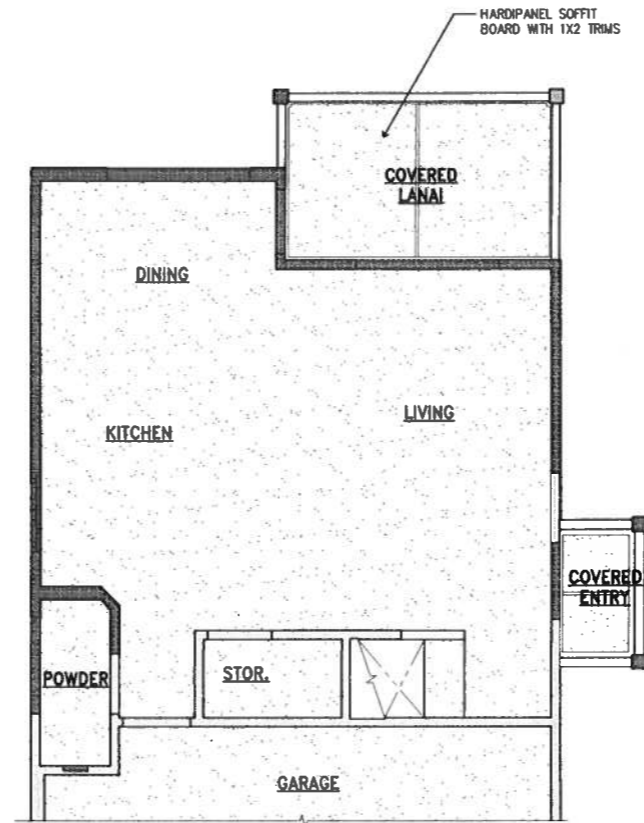

PARTIAL FIRST FLOOR REFLECTED CEILING PLAN

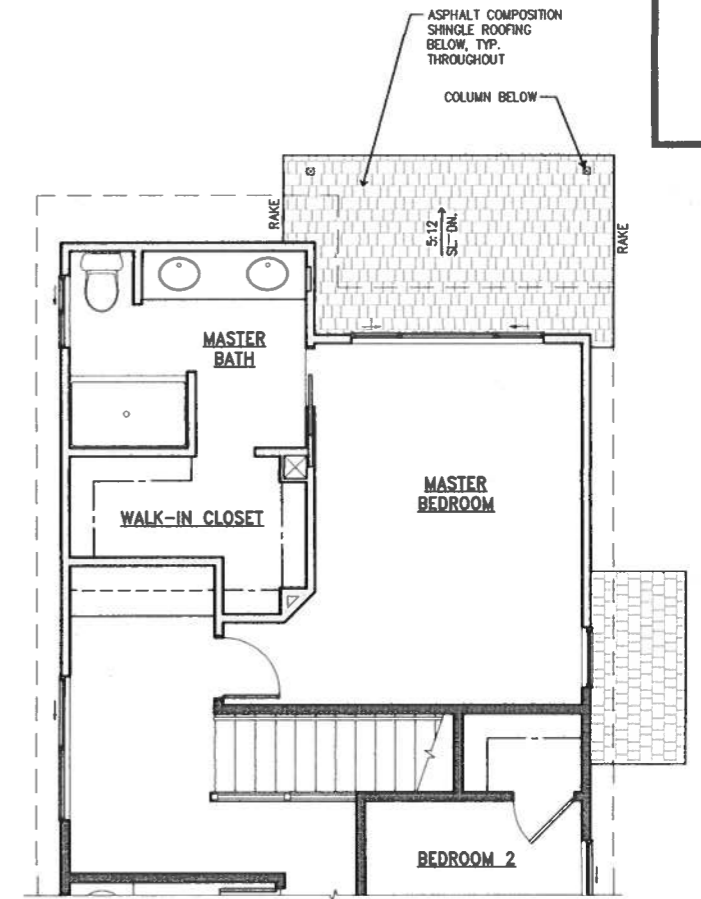


PARTIAL SECOND FLOOR/LOWER ROOF PLAN

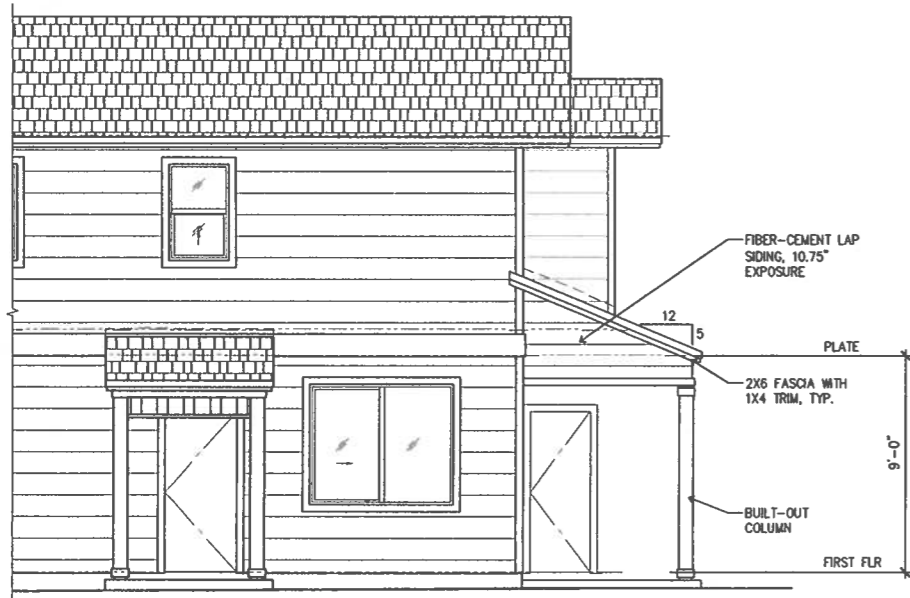


PARTIAL RIGHT SIDE ELEVATION




REAR ELEVATION

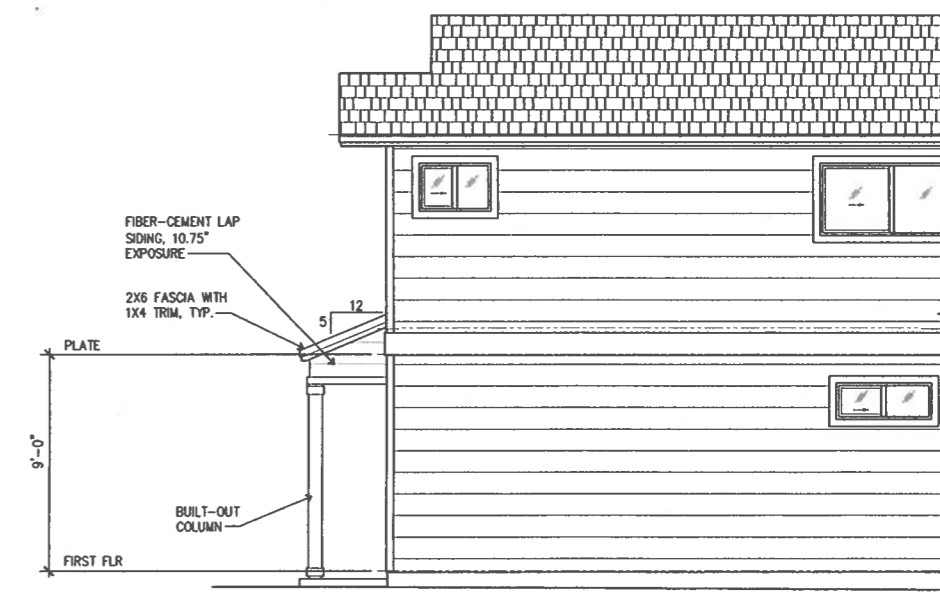


PARTIAL LEFT SIDE ELEVATION

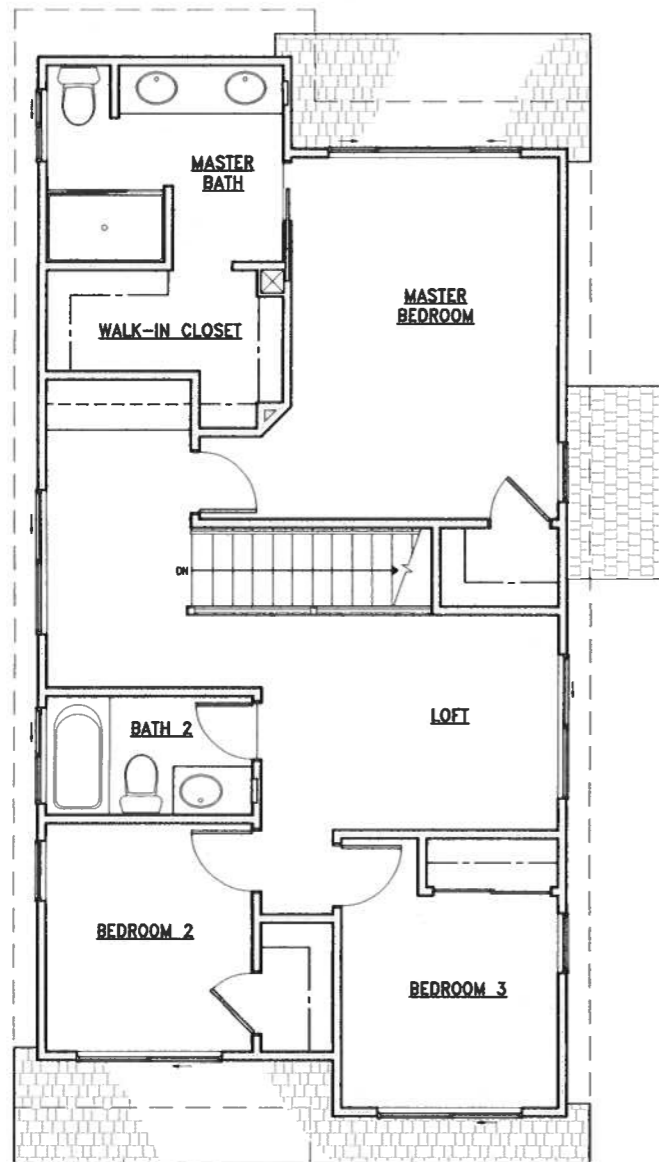

OPTION 2 - LOFT  
1/4" = 1'-0"

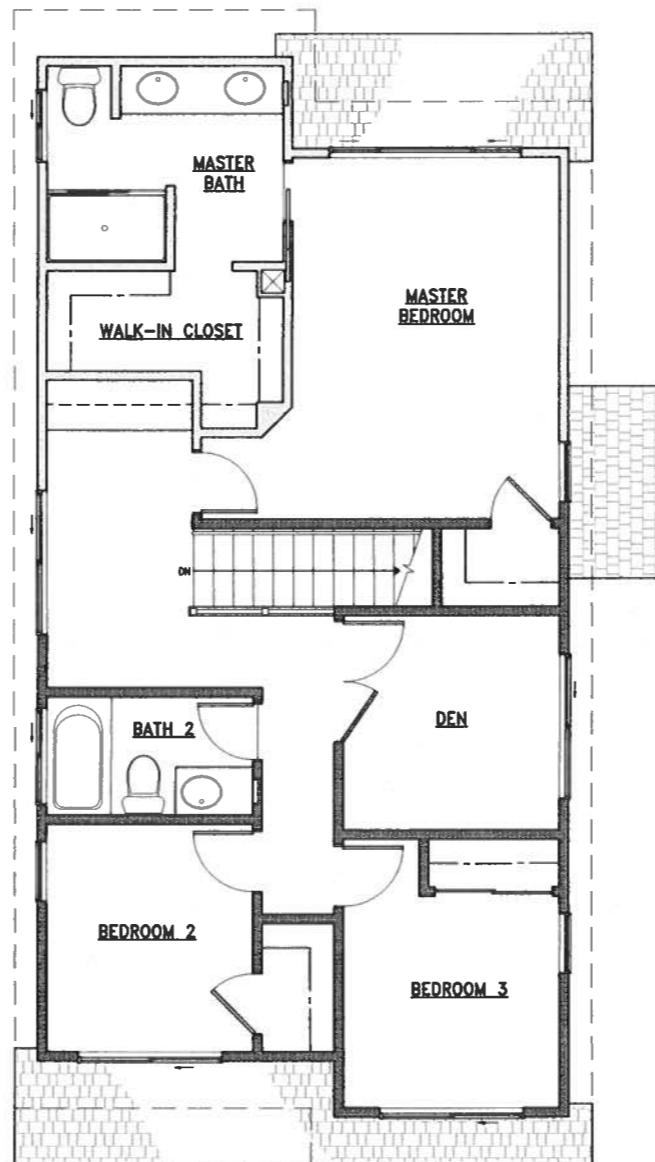

OPTION 3 - DEN  
1/4" = 1'-0"

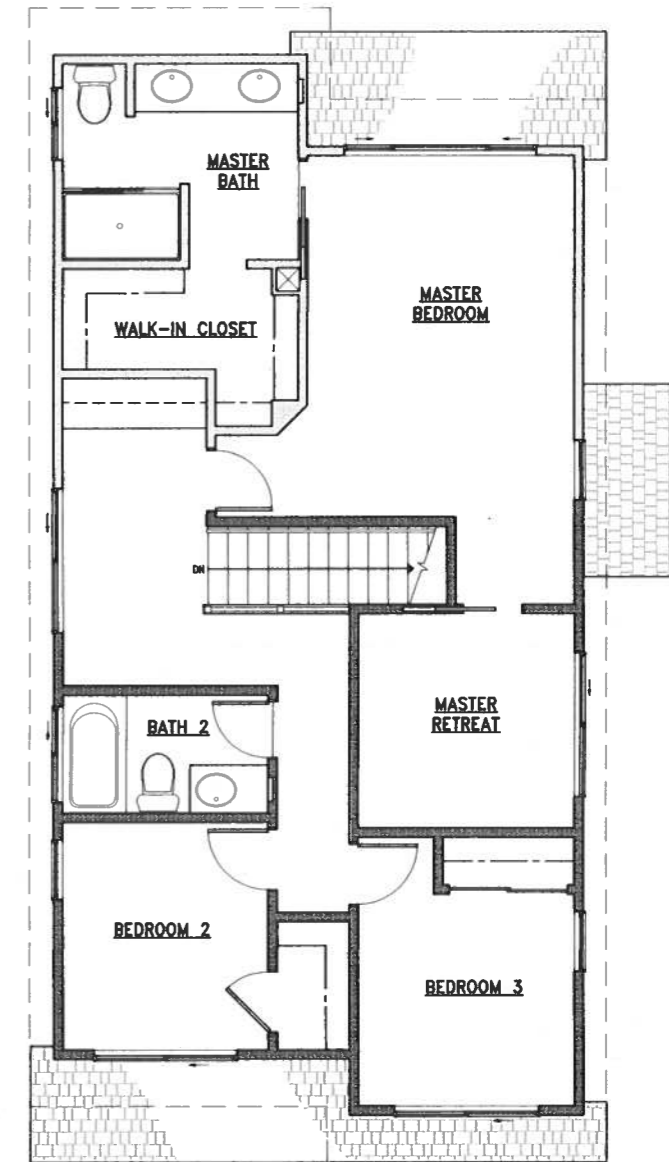

OPTION 4 - MASTER RETREAT  
1/4" = 1'-0"